
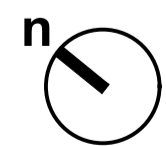
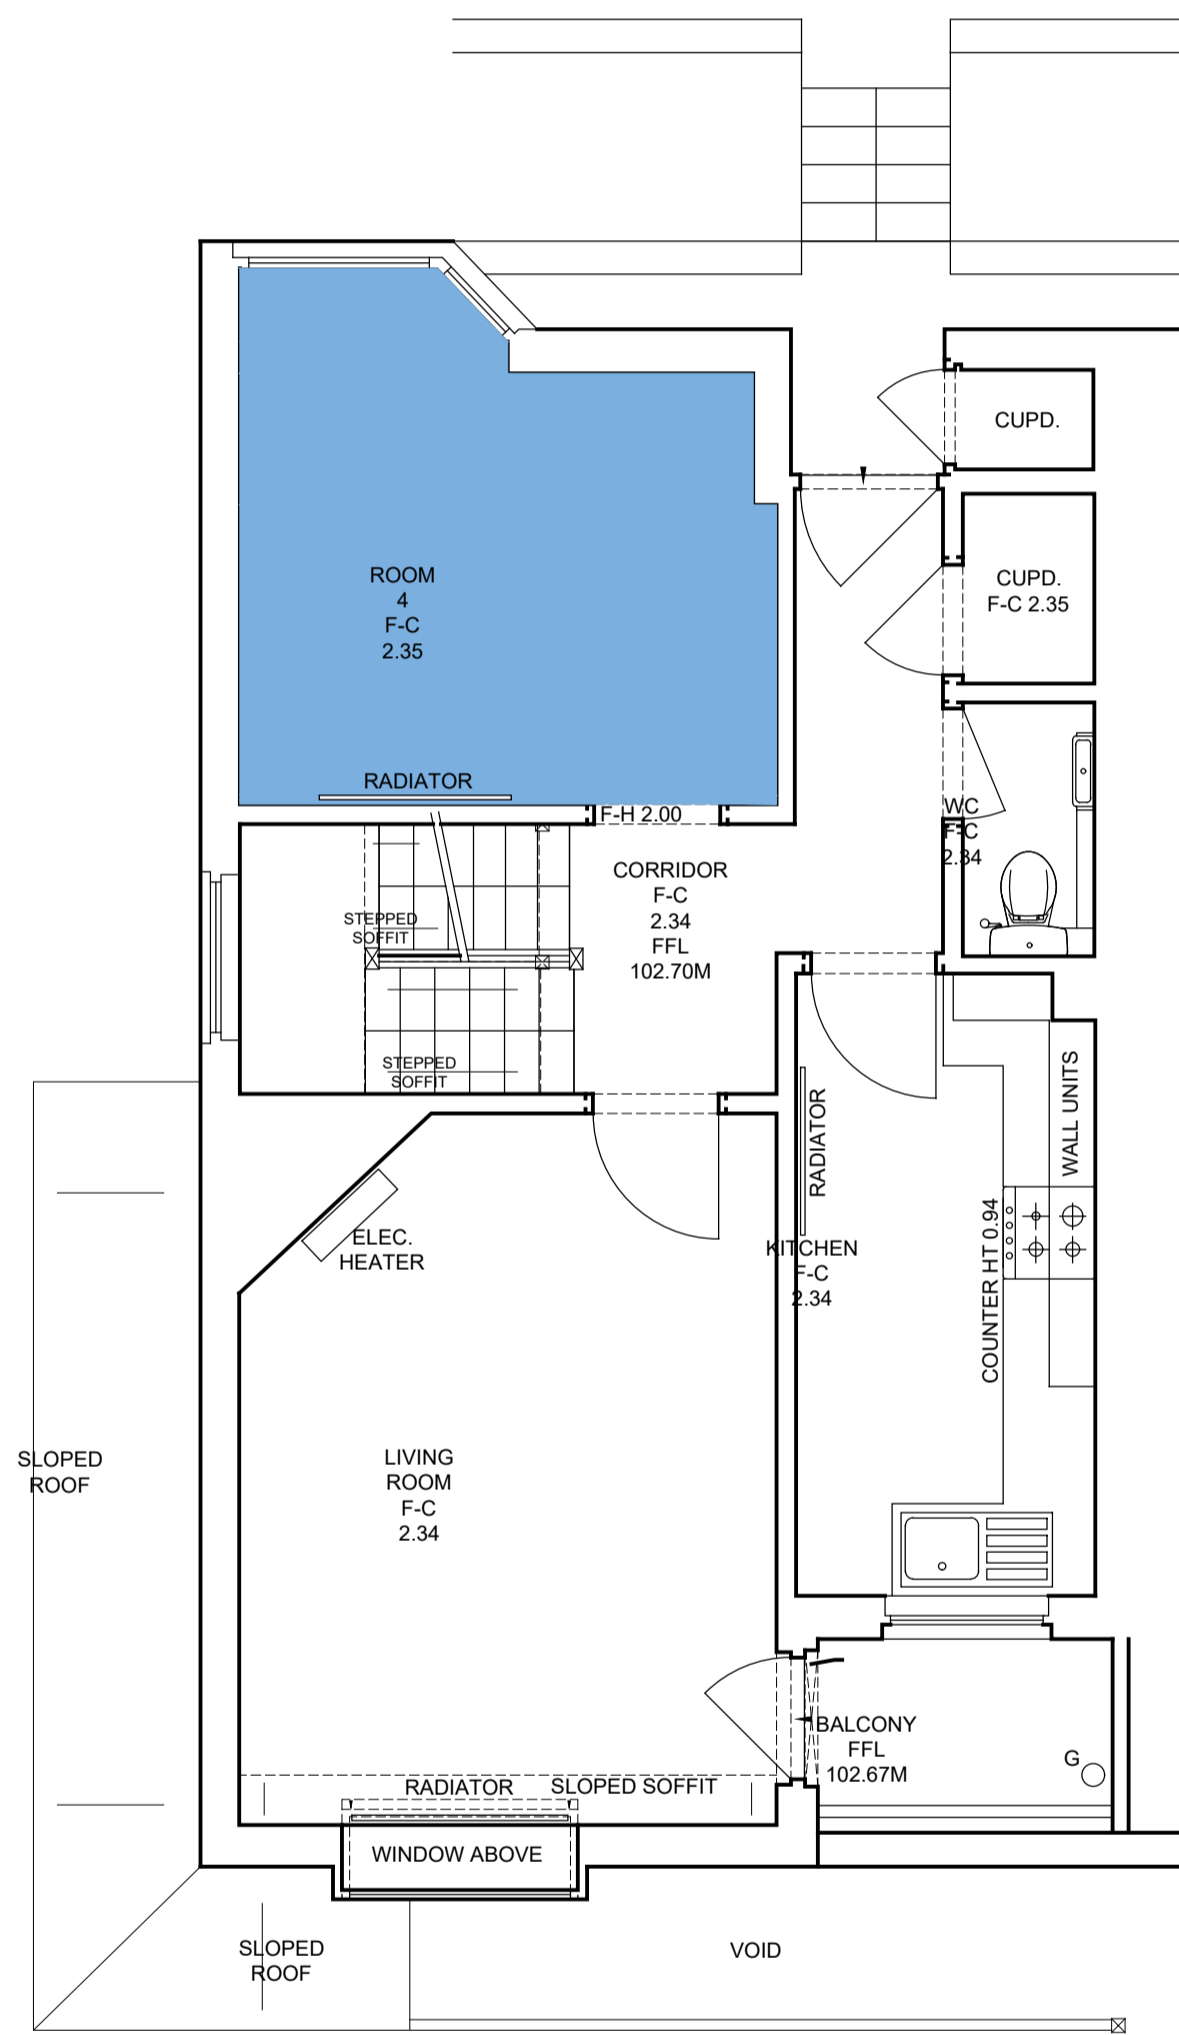


Notes:

- - Band 1
- - Band 2
- - Band 3
- - Band 4
- - Band 5
- - Band 6
- - Band 7

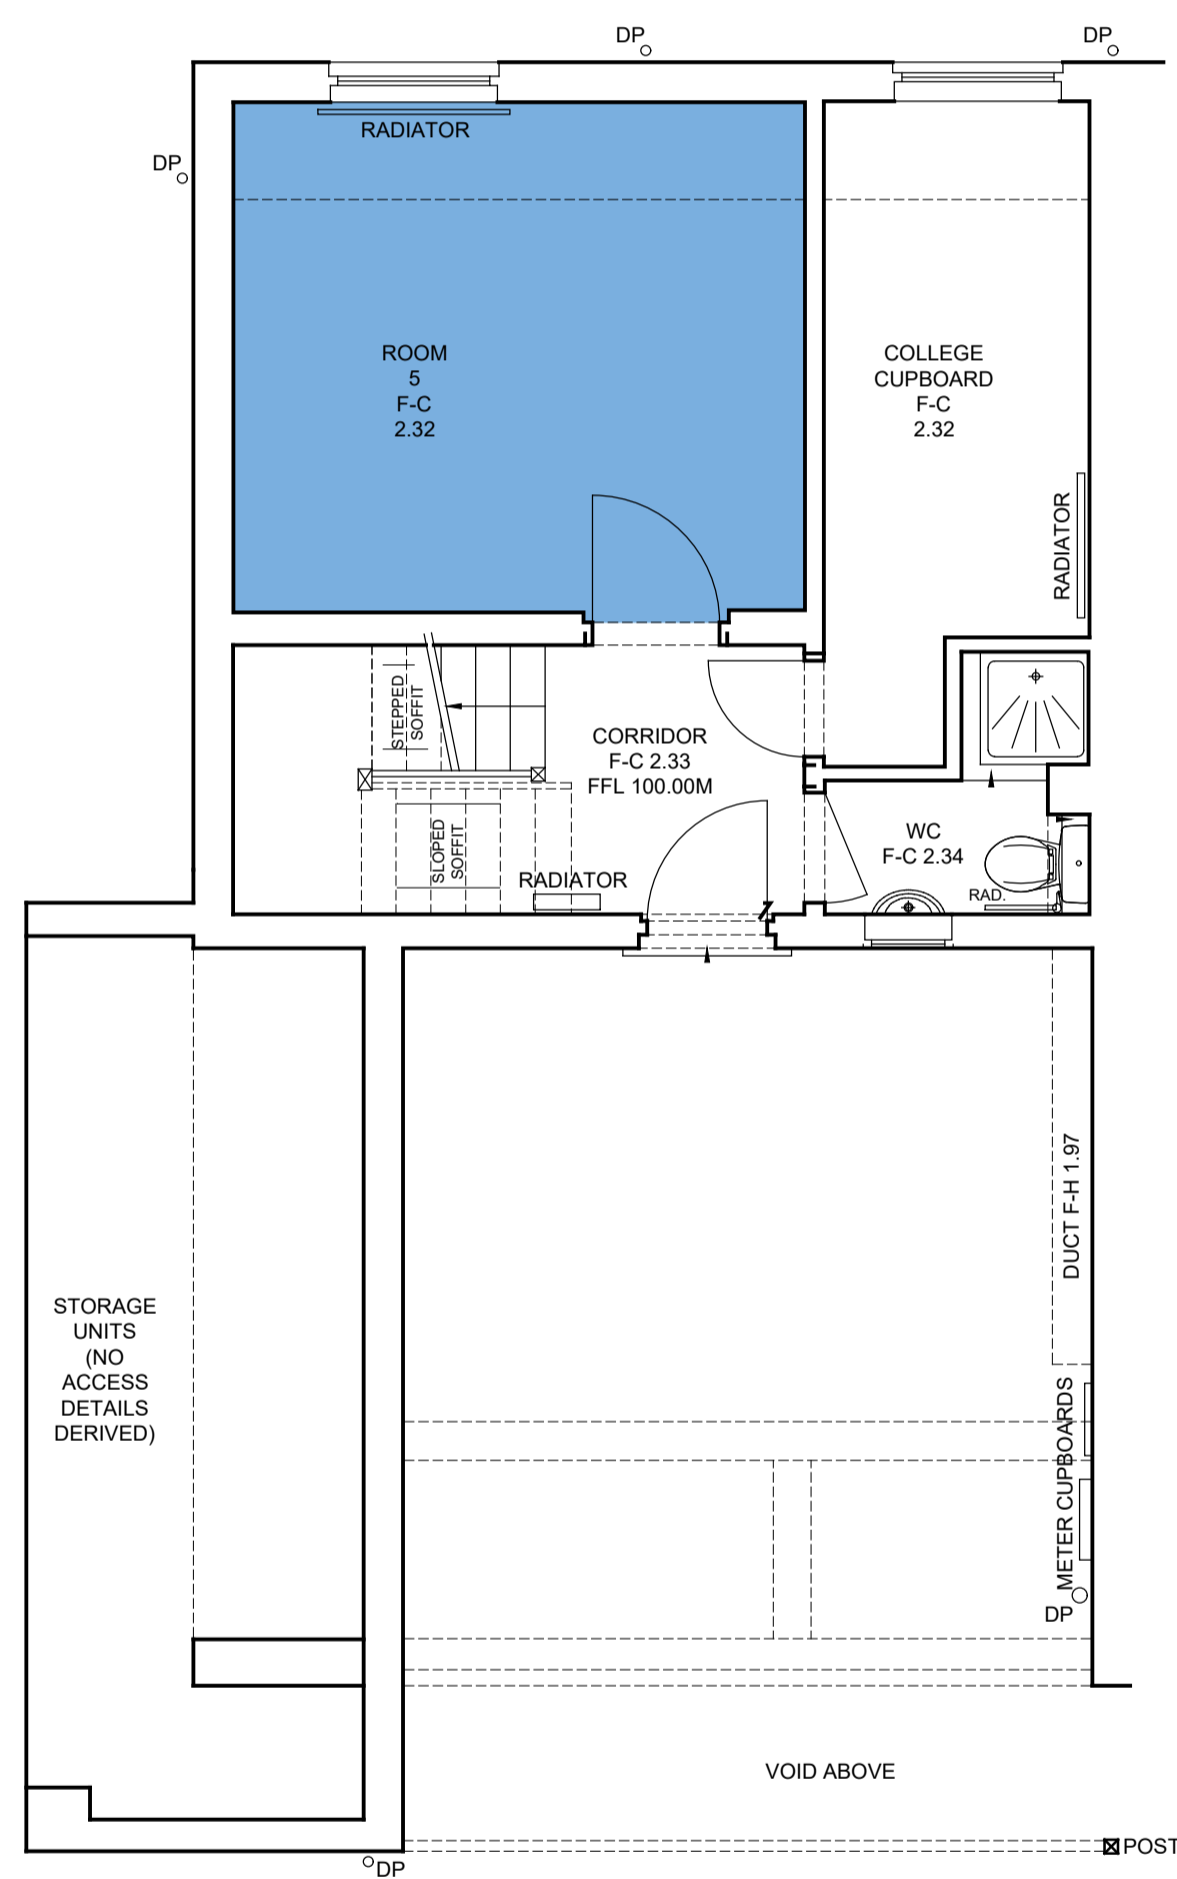

NOTES

Do not scale from this drawing, use figured dimensions only.  
 All dimensions to be checked on site.  
 All drawings to be read in conjunction with other contract documentation.  
 Any discrepancies to be reported to the Contract Administrator before any work commences.

© Copyright Bidwells LLP

client: LUCY CAVENDISH COLLEGE

project: NO. 2 ALBION YARD

dwg title: EXISTING FLOOR PLANS

discipline	BUILDING SURVEYING	drawn	JS	chk'd		date	SEP 2018	scale @ A1	1:50
project no.	--	dwg no.	001	rev.		status	PRELIMINARY		



Trumpington Road  
 Cambridge CB2 3LD  
 t: 01223 841841  
 f: 01223 845150  
 bidwells.co.uk

rev.	date	description	dwn	chk'd