


NOTES:-  
 GRID OF LOCAL ORIGIN.  
 LEVELS NOT RELATIVE TO OSBM  
 BASED ON GROUND FLOOR FFL AT  
 HALLWAY OF 88 CHESTERTON ROAD AS  
 SHOWN.  
 VALUE 100.00M


KEY:-  
 F-C FLOOR TO CEILING  
 F-S FLOOR TO SILL  
 S-H SILL TO HEAD  
 F-H FLOOR TO HEAD  
 F-SPR FLOOR TO SPRING  
 F-TOA FLOOR TO TOP OF ARCH  
 +0.00 CHANGE IN HEIGHT  
 FFL FINISHED FLOOR LEVEL  
 — DIRECTION OF INCLINE  
 DP DOWN PIPE  
 VP VENT PIPE  
 G GULLY  
 IC INSPECTION CHAMBER

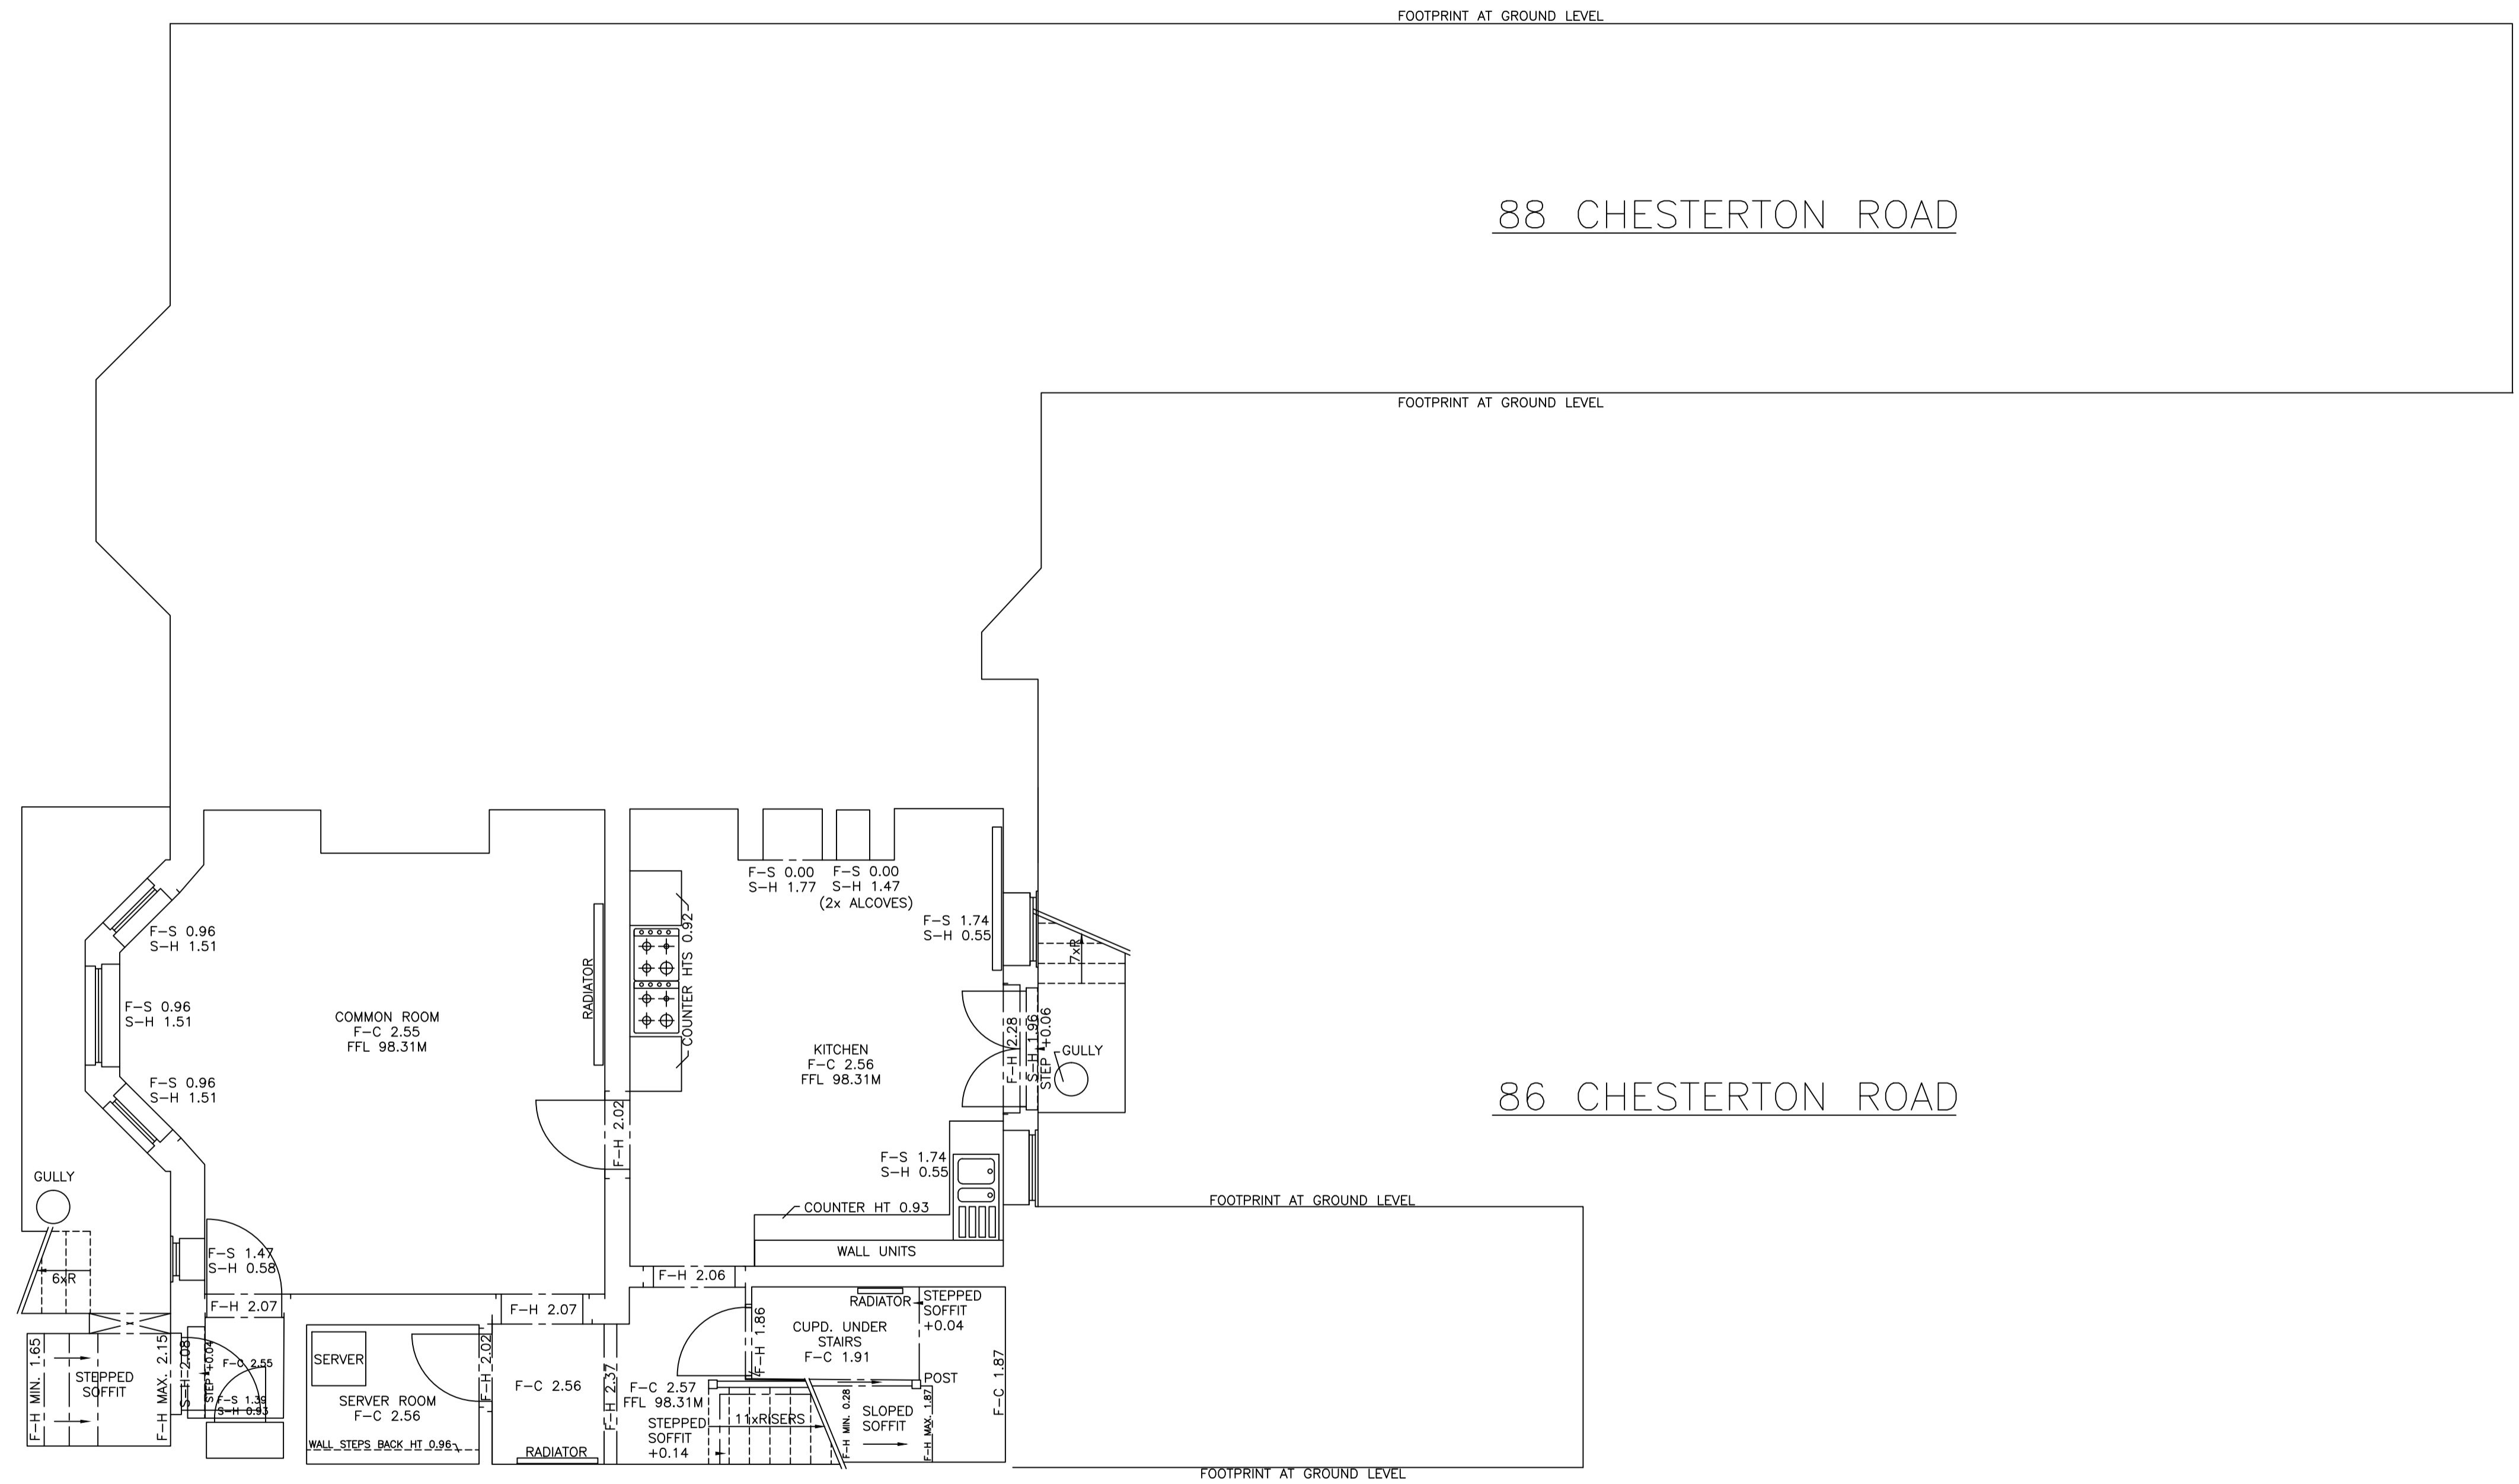

BASEMENT FLOOR PLAN



**Brandon Surveys**  
 BURLINGTON HOUSE  
 399 WELLSBOROUGH ROAD  
 NORTHAMPTON  
 NN1 4RU  
 TEL : 01604 602287

 

NORTH ARROW GRAPHICALLY ORIENTATED

CLIENT  
 LUCY GAVENISH COLLEGE  
 LADY MARGARET ROAD  
 CAMBRIDGE  
 CB3 0DY


LOCATION  
 86 CHESTERTON ROAD  
 CAMBRIDGE  
 CB4 1ER

TITLE  
 FLOOR PLANS

DRAWING NUMBER MS-5611A SHEET 1 OF 4	SCALE 1:50	SIZE A1
AUTHOR JNT/ACJ/JDC	DATE SEPT 2018	

NOTES:-  
 GRID OF LOCAL ORIGIN.  
 LEVELS NOT RELATIVE TO OSBM  
 BASED ON GROUND FLOOR FFL AT  
 HALLWAY OF 88 CHESTERTON ROAD AS  
 SHOWN.  
 VALUE 100.00M

KEY:-  
 F-C FLOOR TO CEILING  
 F-S FLOOR TO SILL  
 S-H SILL TO HEAD  
 F-H FLOOR TO HEAD  
 F-SPR FLOOR TO SPRING  
 F-TOA FLOOR TO TOP OF ARCH  
 +0.00 CHANGE IN HEIGHT  
 FFL FINISHED FLOOR LEVEL  
 — DIRECTION OF INCLINE  
 DP DOWN PIPE  
 VP VENT PIPE  
 G GULLY  
 IC INSPECTION CHAMBER

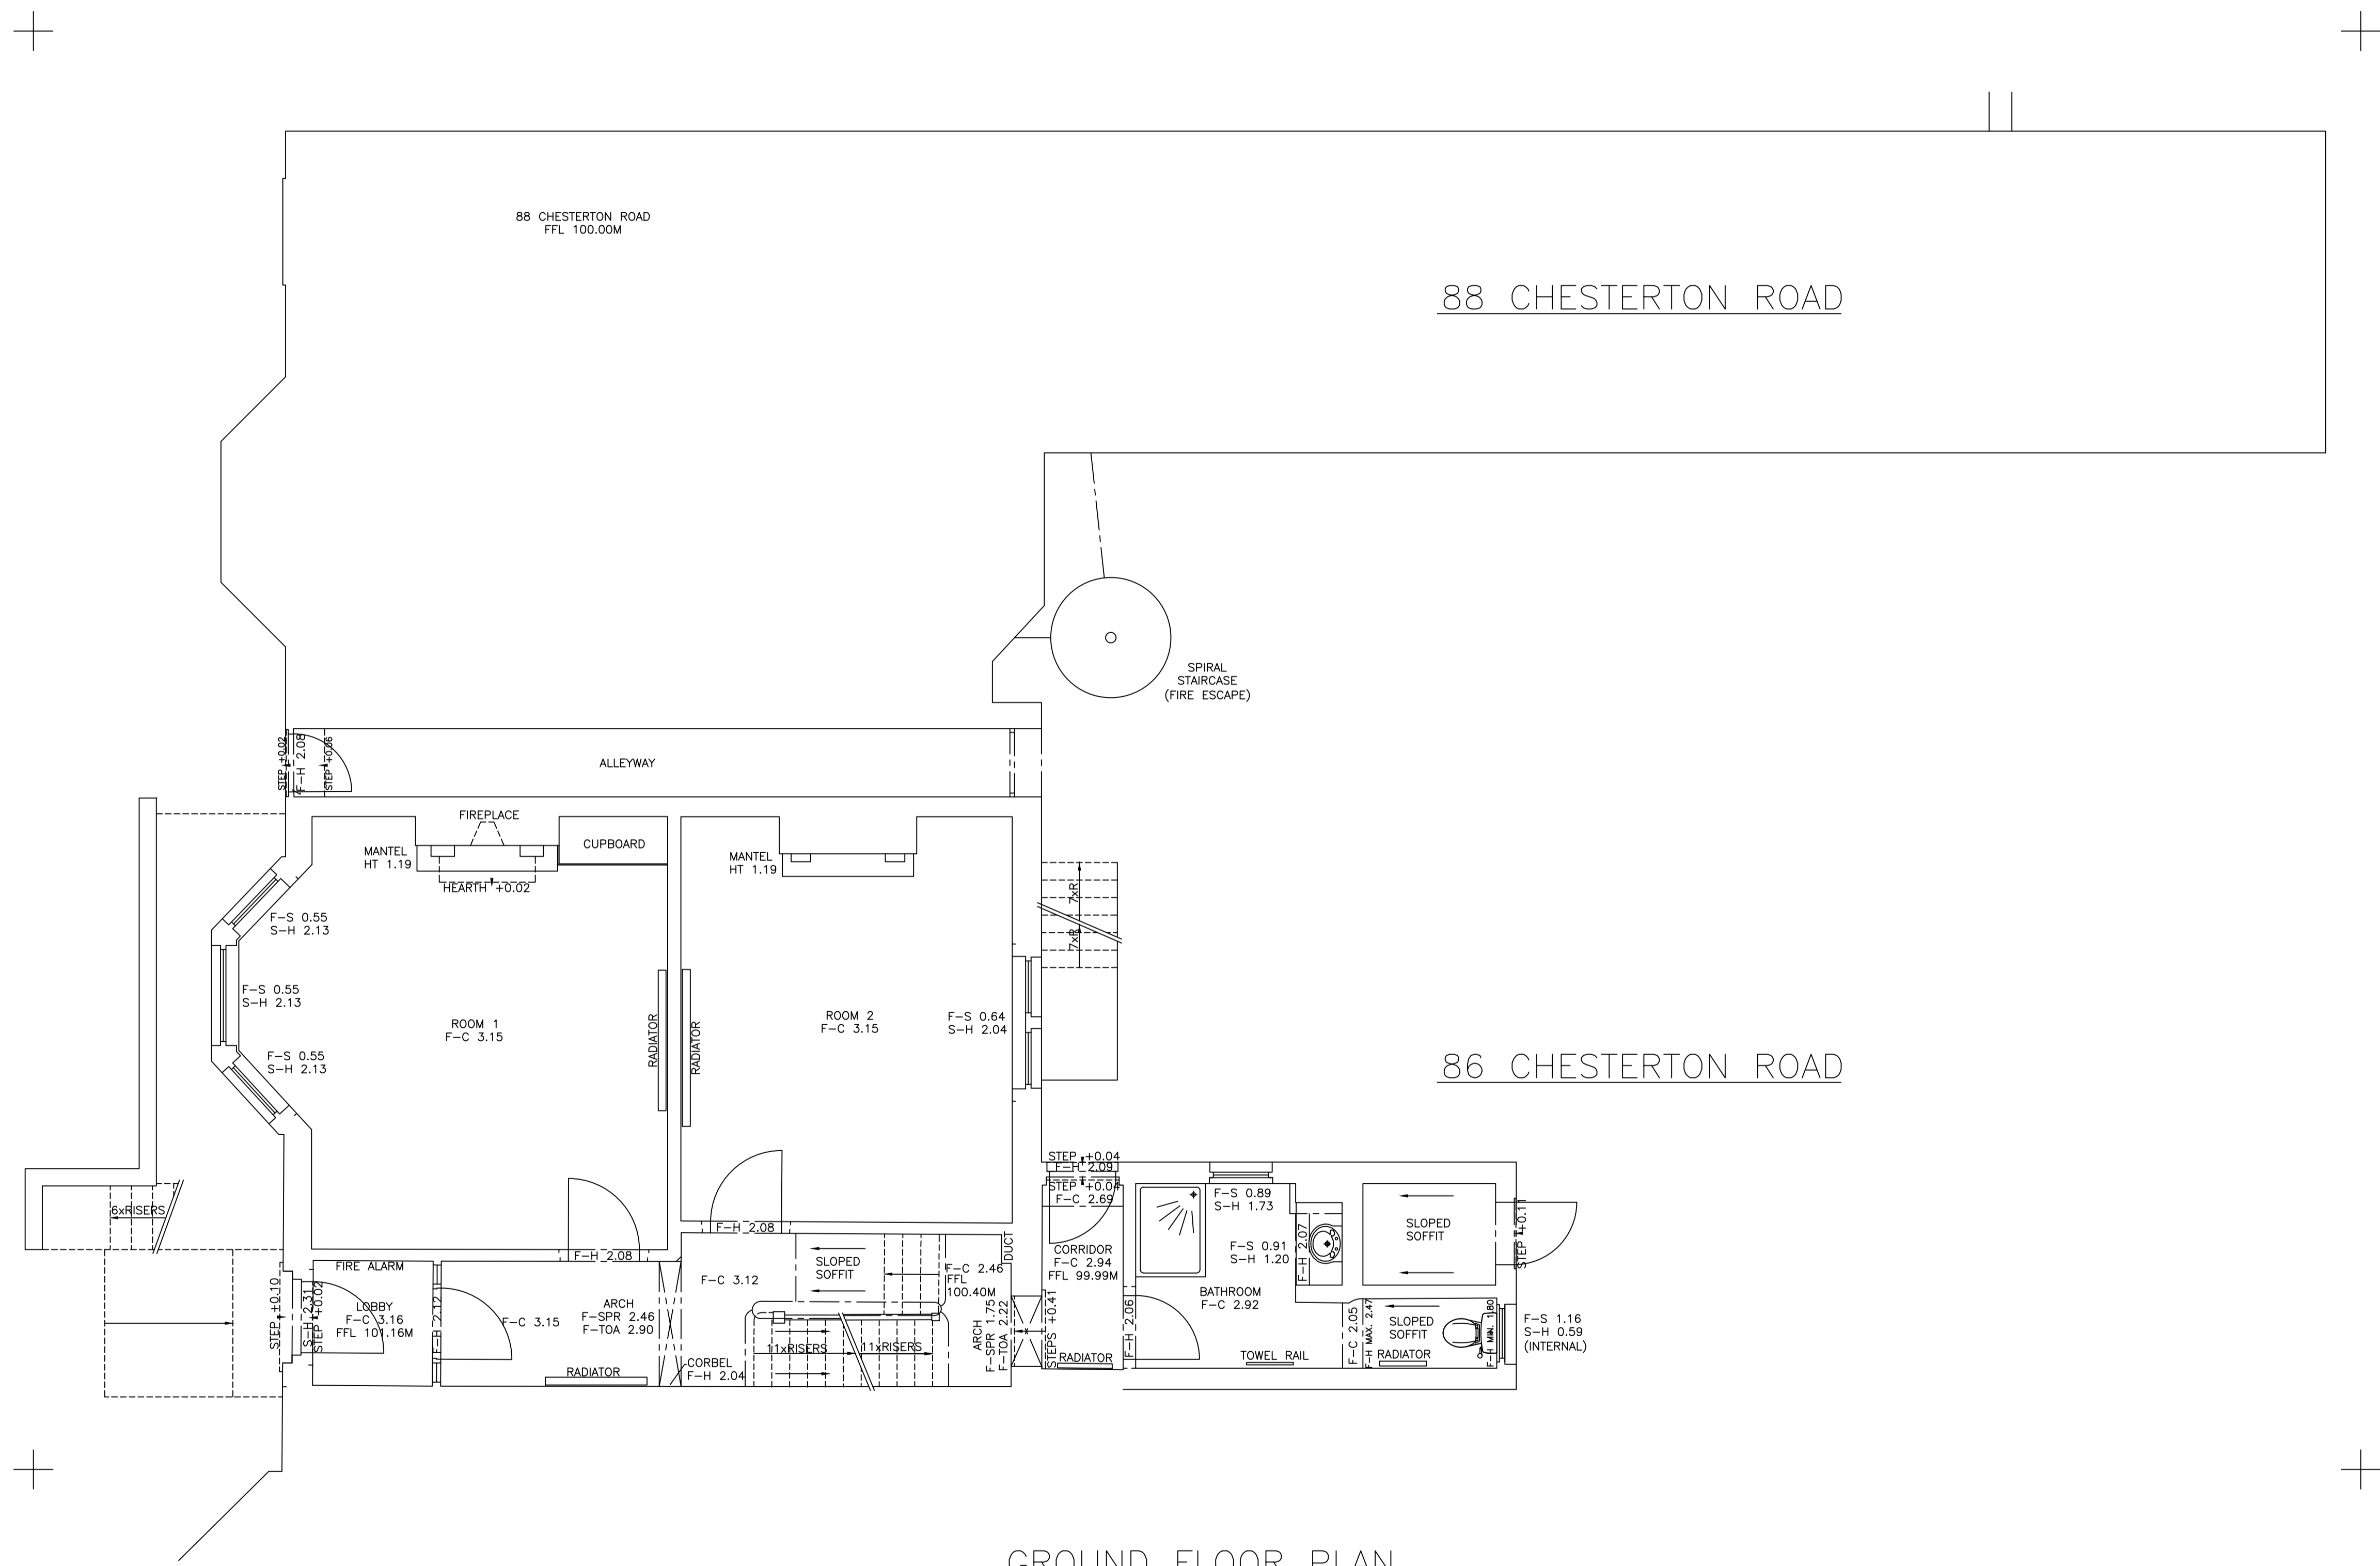

GROUND FLOOR PLAN



**Brandon Surveys**  
 HILLINGTON HOUSE  
 399 WELLSBOROUGH ROAD  
 NORTHAMPTON  
 NN1 4RU  
 TEL : 01604 602287



NORTH ARROW GRAPHICALLY ORIENTATED

CLIENT  
 LUCY GAVENISH COLLEGE  
 LADY MARGARET ROAD  
 CAMBRIDGE  
 CB3 0DY

LOCATION  
 86 CHESTERTON ROAD  
 CAMBRIDGE  
 CB4 1ER

TITLE  
 FLOOR PLANS


DRAWING NUMBER	SCALE	SIZE
MS-5611A SHEET 2 OF 4	1:50	A1
AUTHOR	DATE	
JWT/ACJ/JDC	SEPT 2018	

NOTES:-  
 GRID OF LOCAL ORIGIN.  
 LEVELS NOT RELATIVE TO OSBM  
 BASED ON GROUND FLOOR FFL AT  
 HALLWAY OF 88 CHESTERTON ROAD AS  
 SHOWN.  
 VALUE 100.00M


KEY:-  
 F-C FLOOR TO CEILING  
 F-S FLOOR TO SILL  
 S-H SILL TO HEAD  
 F-H FLOOR TO HEAD  
 F-SPR FLOOR TO SPRING  
 F-TOA FLOOR TO TOP OF ARCH  
 +0.00 CHANGE IN HEIGHT  
 FFL FINISHED FLOOR LEVEL  
 — DIRECTION OF INCLINE  
 DP DOWN PIPE  
 VP VENT PIPE  
 G GULLY  
 IC INSPECTION CHAMBER

88 CHESTERTON ROAD

86 CHESTERTON ROAD

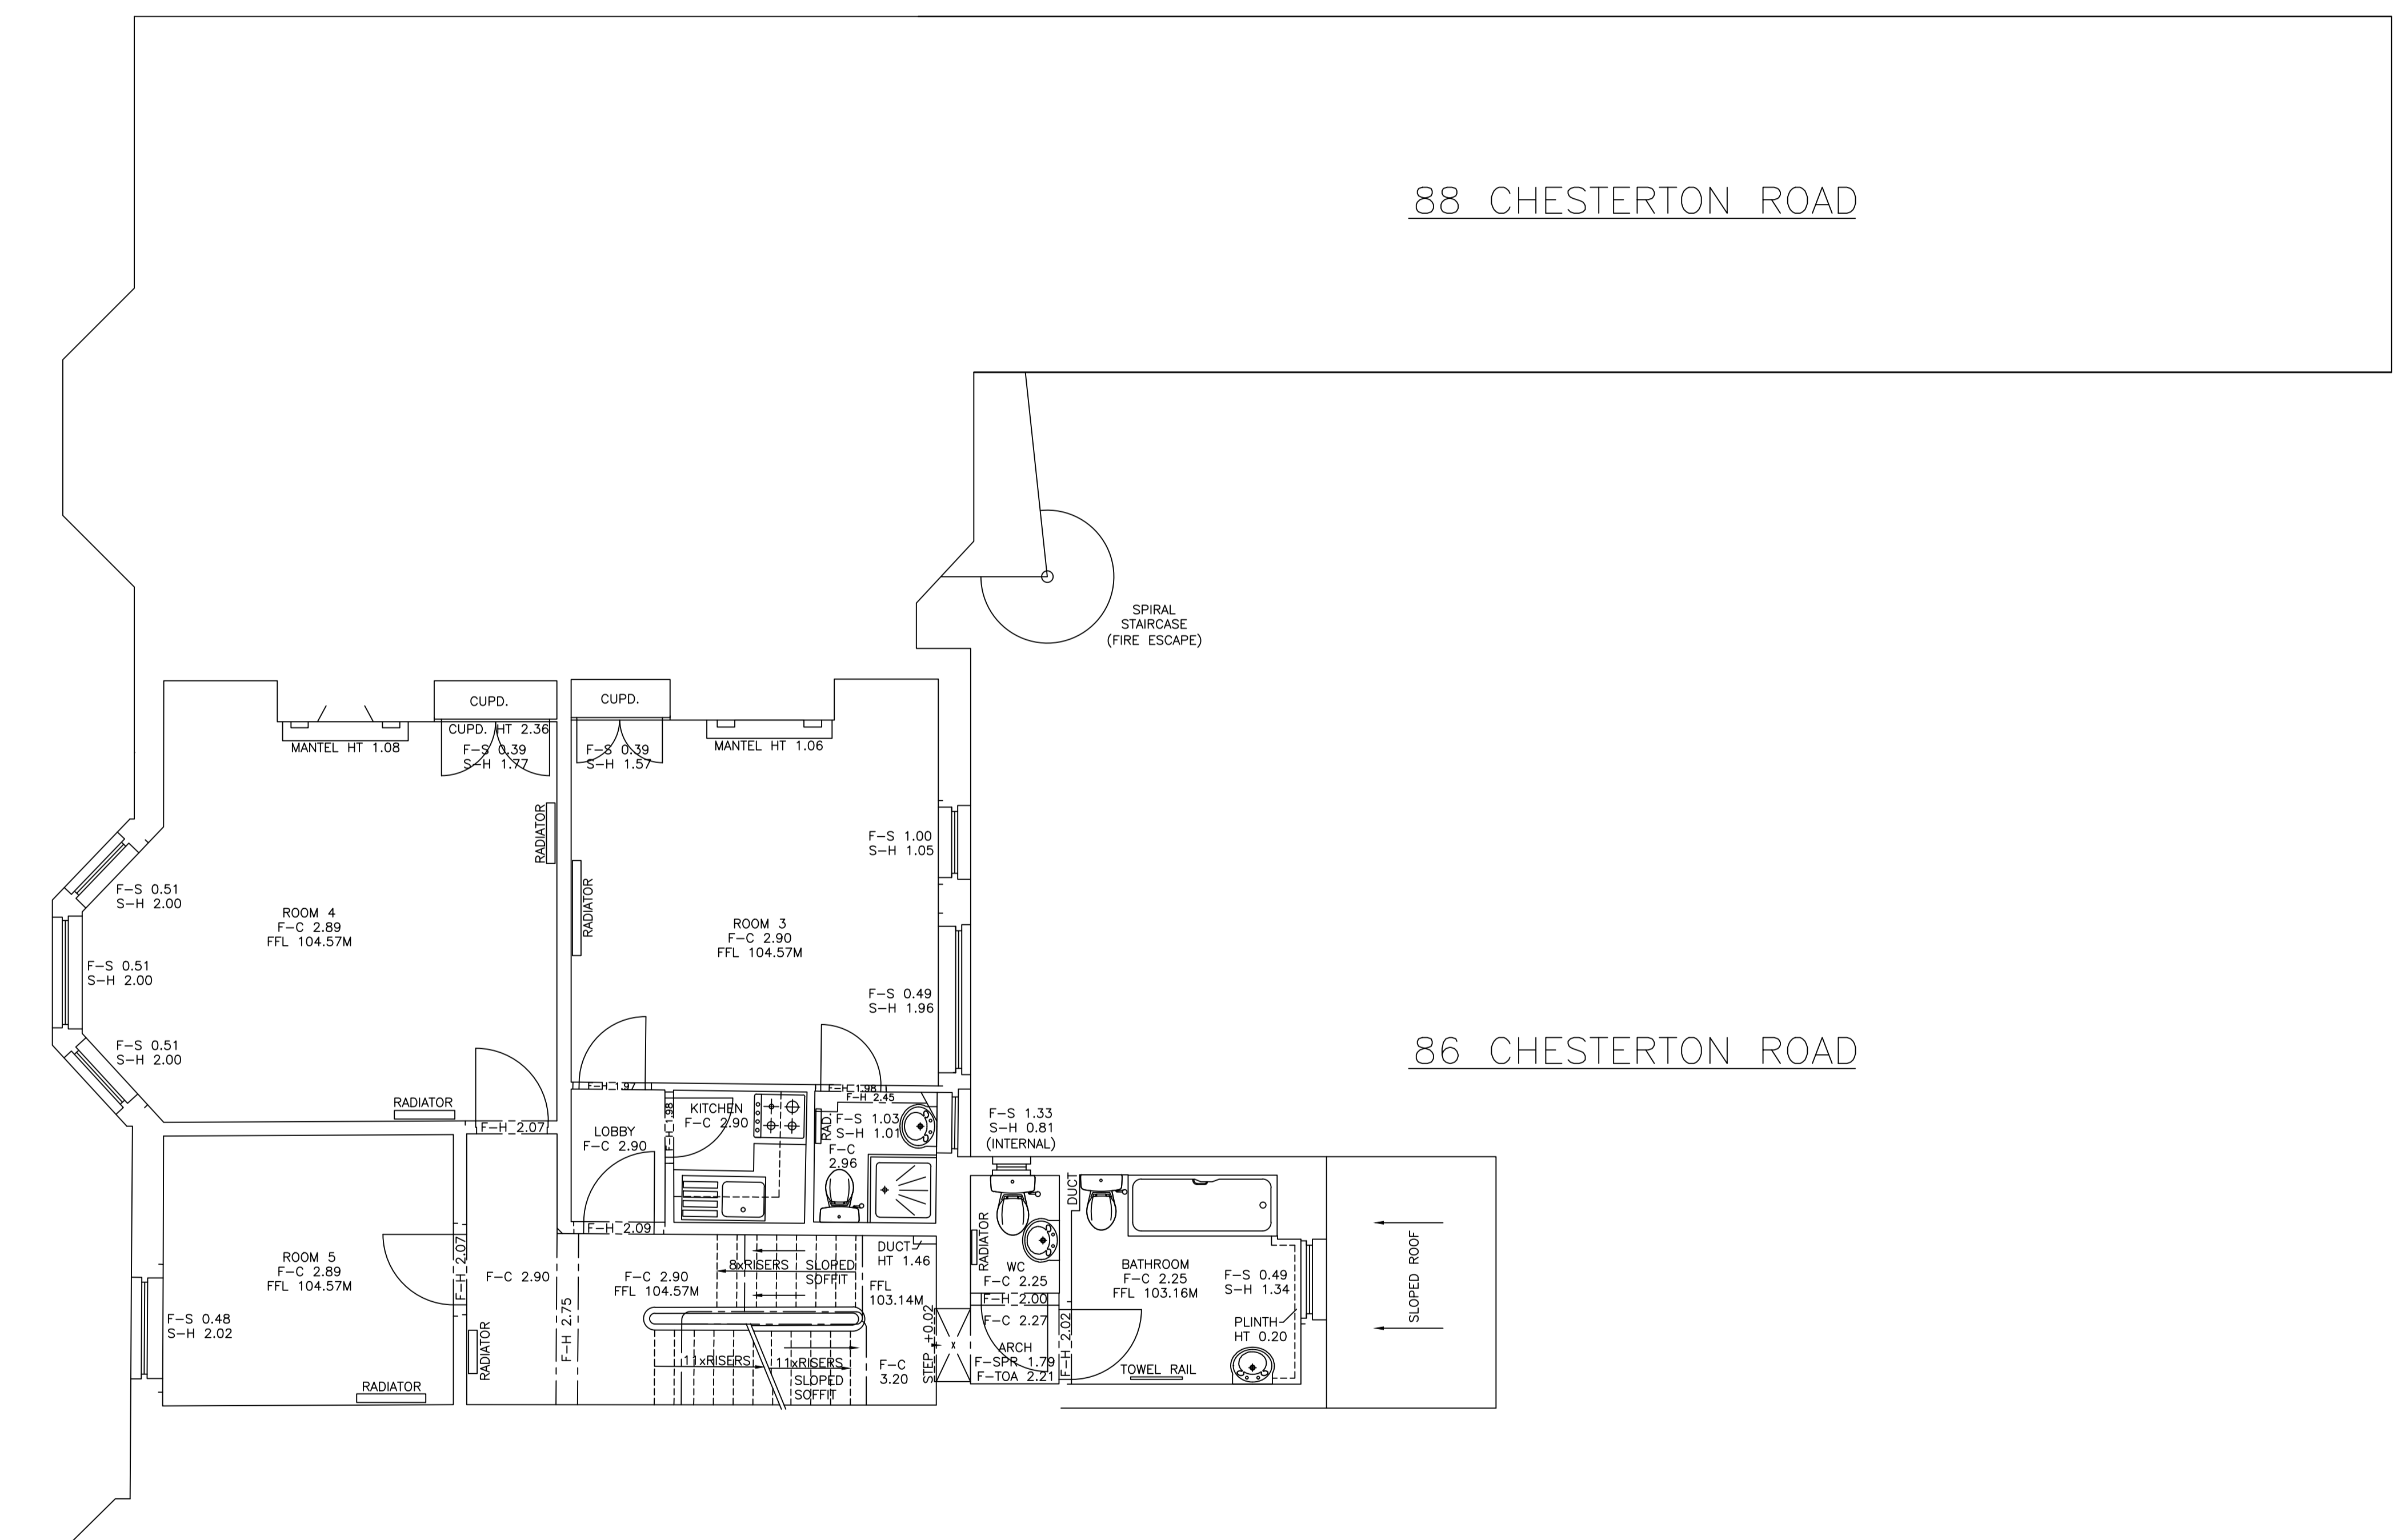

FIRST FLOOR PLAN

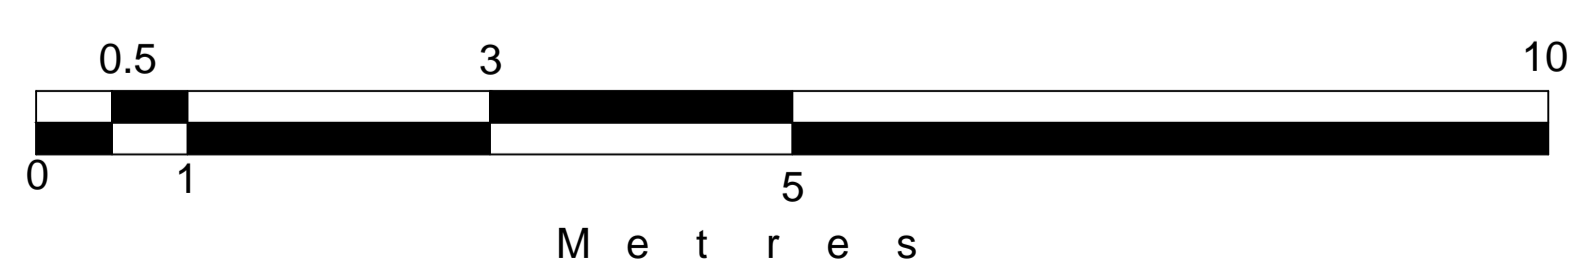

**Brandon Surveys**  
 BULLINGTON HOUSE  
 309 WELLSBOROUGH ROAD  
 NORTHAMPTON  
 NN1 4RU  
 TEL : 01604 602287

NORTH ARROW GRAPHICALLY ORIENTATED

CLIENT  
 LUCY GAVENISH COLLEGE  
 LADY MARGARET ROAD  
 CAMBRIDGE  
 CB3 0DY


LOCATION  
 86 CHESTERTON ROAD  
 CAMBRIDGE  
 CB4 1ER

TITLE  
 FLOOR PLANS


DRAWING NUMBER	SCALE	SIZE
MS-5611A SHEET 3 OF 4	1:50	A1
AUTHOR	DATE	
JWT/ACJ/JDC	SEPT 2018	

NOTES:-  
 GRID OF LOCAL ORIGIN.  
 LEVELS NOT RELATIVE TO OSBM  
 BASED ON GROUND FLOOR FFL AT  
 HALLWAY OF 88 CHESTERTON ROAD AS  
 SHOWN.  
 VALUE 100.00M

KEY:-  
 F-C FLOOR TO CEILING  
 F-S FLOOR TO SILL  
 S-H SILL TO HEAD  
 F-H FLOOR TO HEAD  
 F-SPR FLOOR TO SPRING  
 F-TOA FLOOR TO TOP OF ARCH  
 +0.00 CHANGE IN HEIGHT  
 FFL FINISHED FLOOR LEVEL  
 — DIRECTION OF INCLINE  
 DP DOWN PIPE  
 VP VENT PIPE  
 G GULLY  
 IC INSPECTION CHAMBER

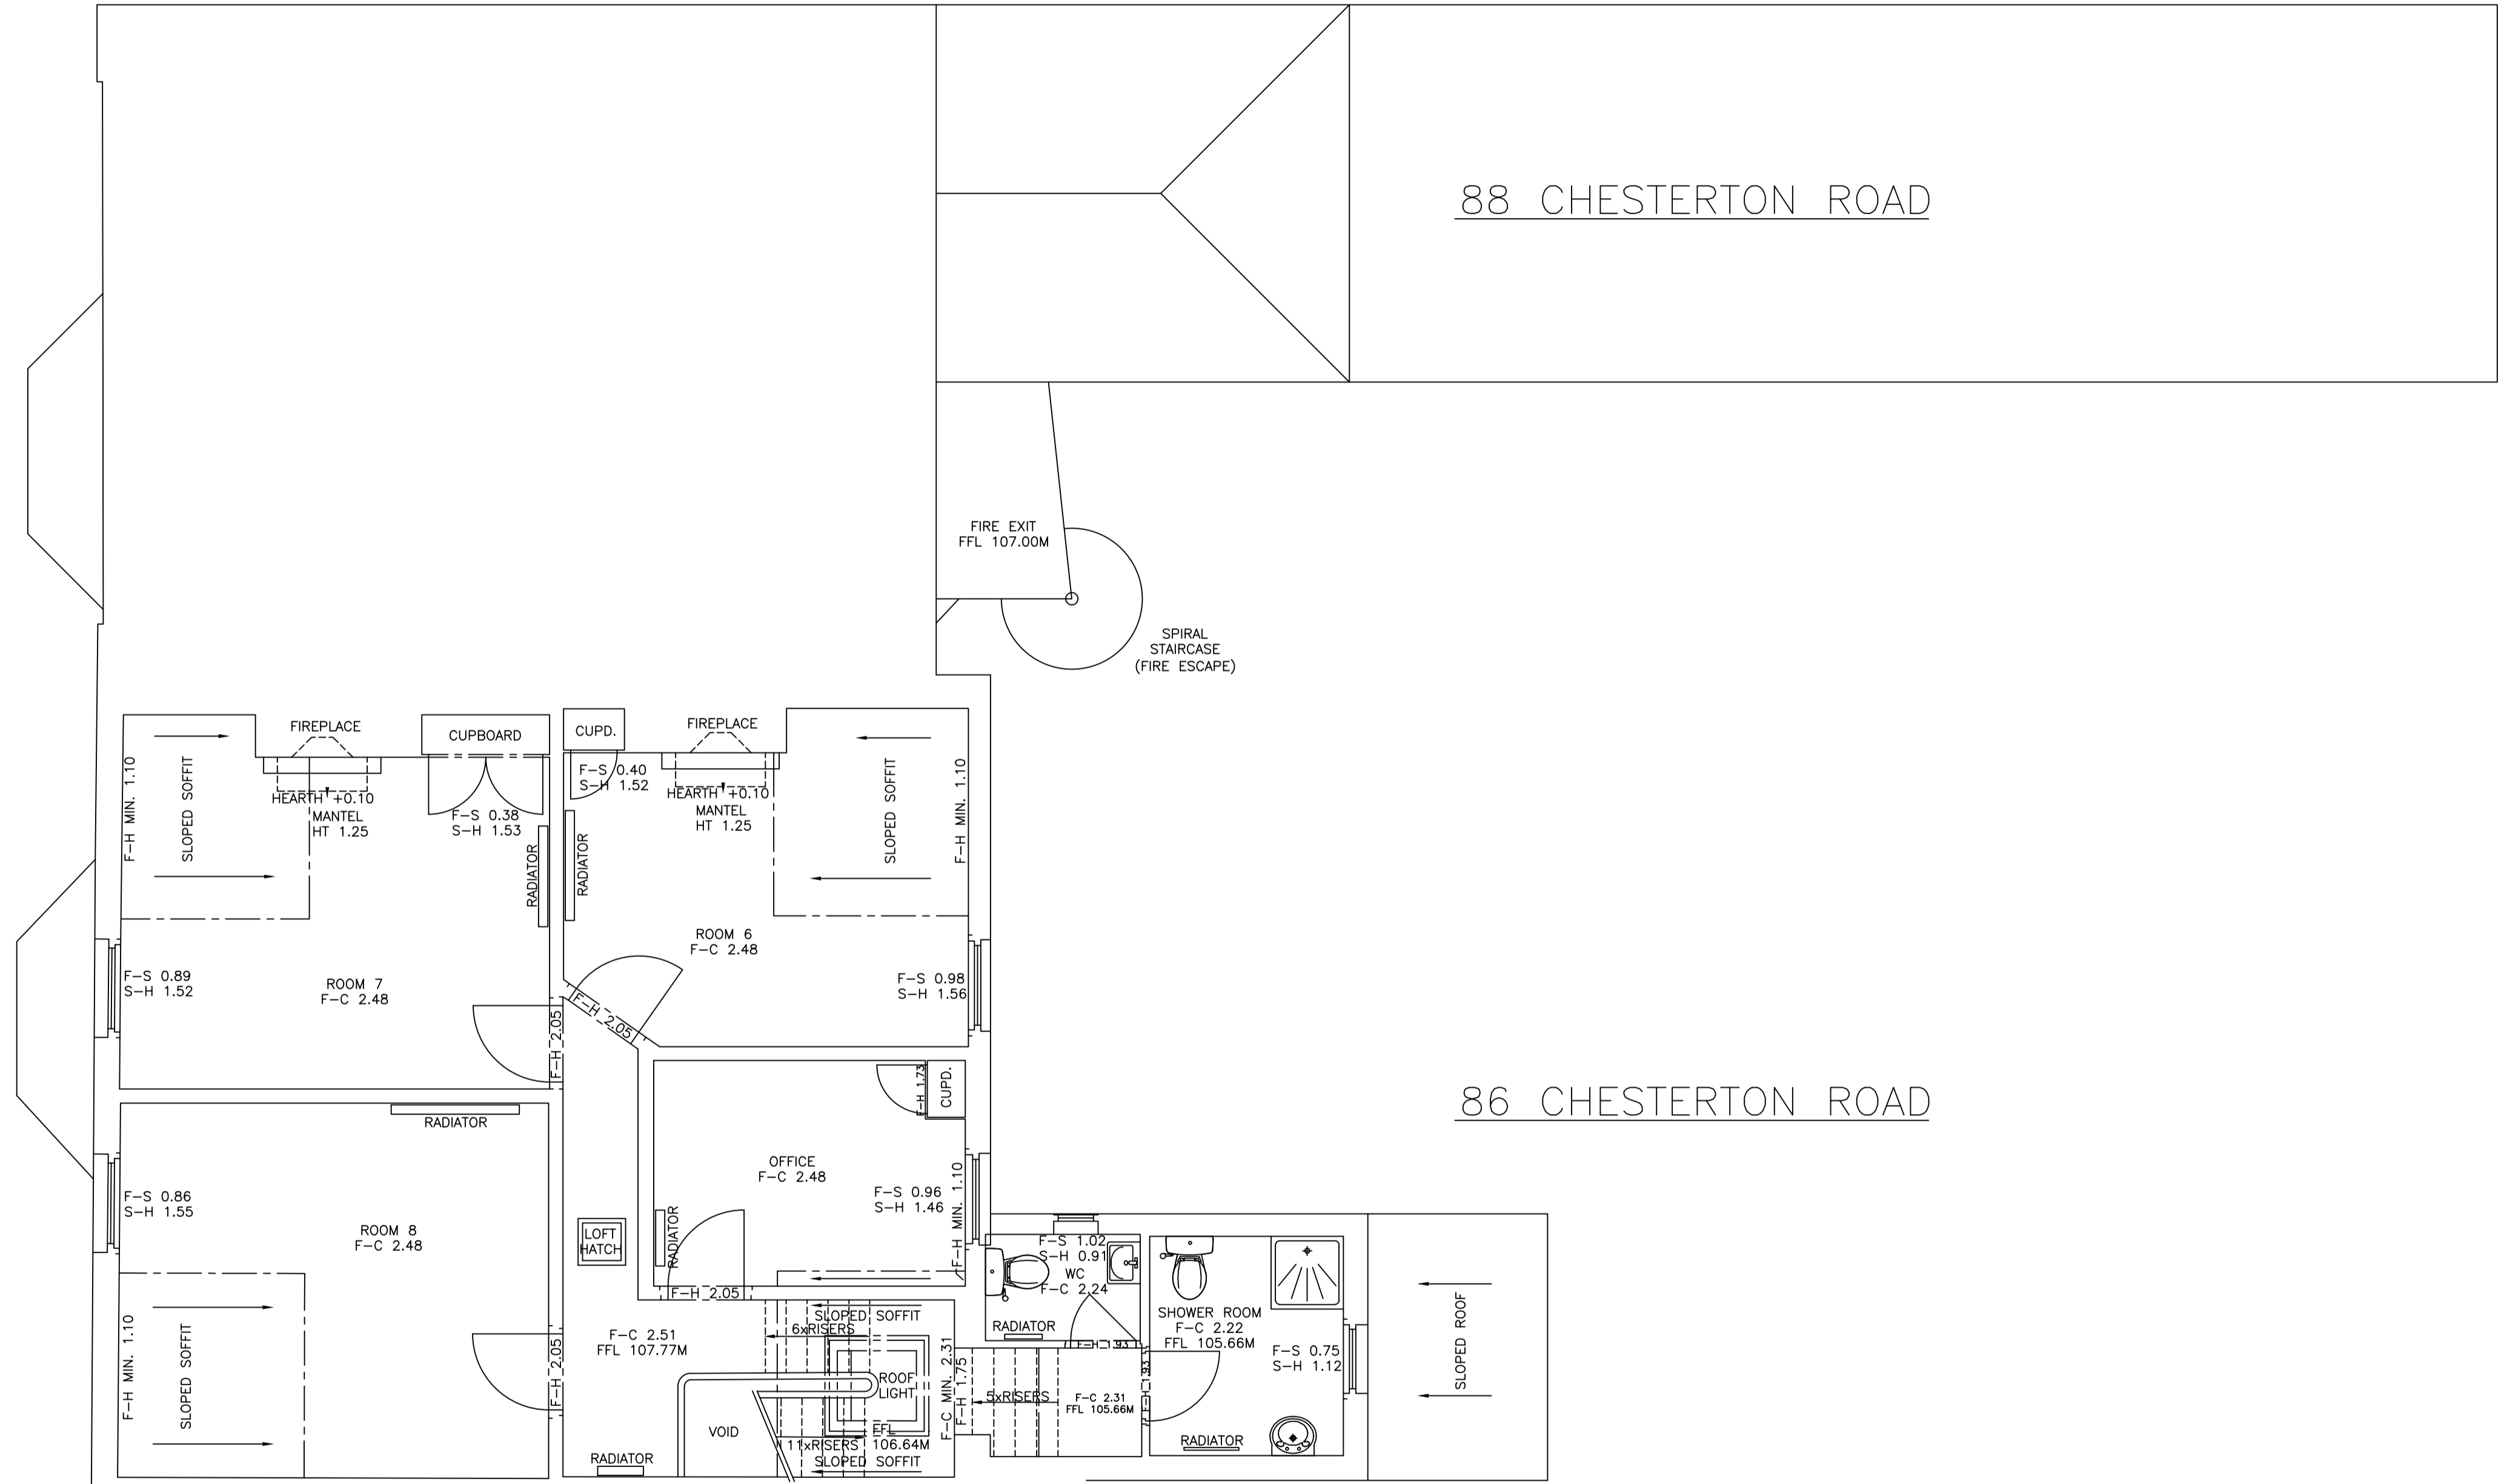

SECOND FLOOR PLAN

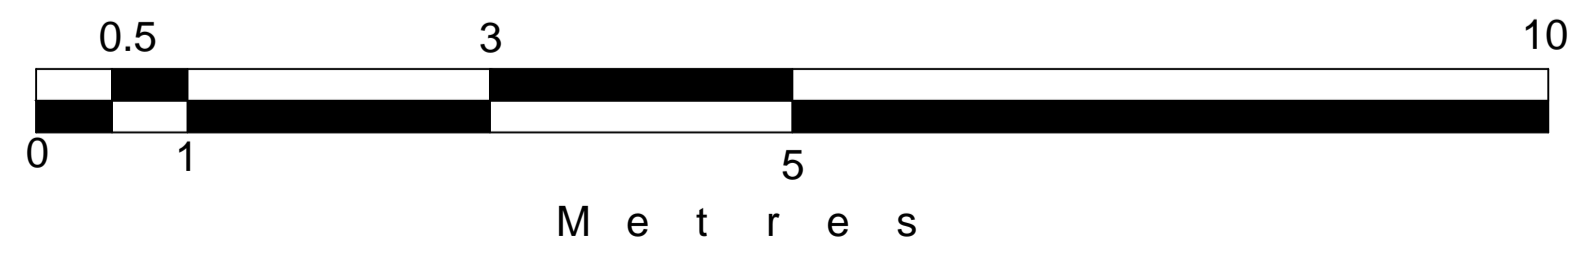

**Brandon Surveys**  
 HULLINGTON HOUSE  
 399 WELLSBOROUGH ROAD  
 NORTHAMPTON  
 NN1 4RU  
 TEL : 01604 602287

NORTH ARROW GRAPHICALLY ORIENTATED

CLIENT  
 LUCY GAVENISH COLLEGE  
 LADY MARGARET ROAD  
 CAMBRIDGE  
 CB3 0DY


LOCATION  
 86 CHESTERTON ROAD  
 CAMBRIDGE  
 CB4 1ER

TITLE  
 FLOOR PLANS

DRAWING NUMBER MS-5611A SHEET 4 OF 4	SCALE 1:50	SIZE A1
AUTHOR JNT/ACJ/JDC	DATE SEPT 2018	

NOTES:-  
 GRID OF LOCAL ORIGIN.  
 LEVELS NOT RELATIVE TO OSBM  
 BASED ON FFL AS SHOWN  
 VALUE 100.00M

KEY:-  
 F-C FLOOR TO CEILING  
 F-S FLOOR TO SILL  
 S-H SILL TO HEAD  
 F-H FLOOR TO HEAD  
 F-SPR FLOOR TO SPRING  
 F-TOA FLOOR TO TOP OF ARCH  
 +0.00 CHANGE IN HEIGHT  
 FFL FINISHED FLOOR LEVEL  
 — DIRECTION OF INCLINE  
 DP DOWN PIPE  
 VP VENT PIPE  
 G GULLY  
 IC INSPECTION CHAMBER

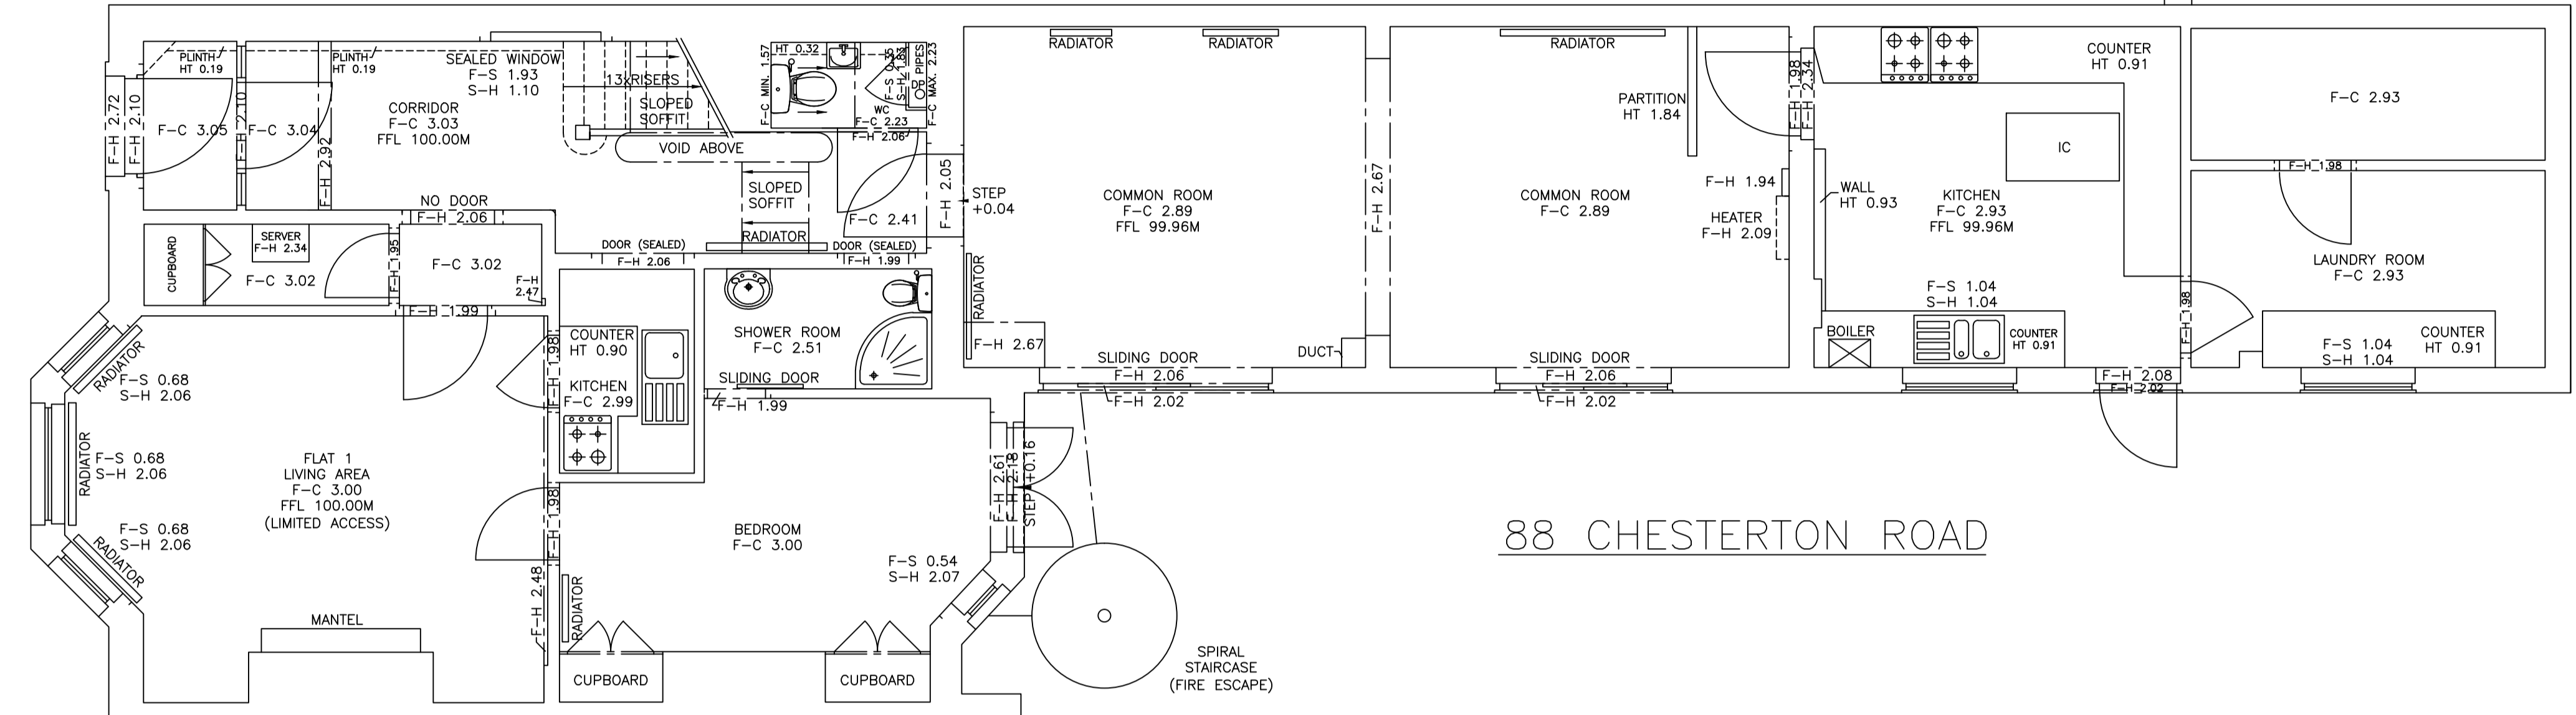

86 CHESTERTON ROAD

88 CHESTERTON ROAD

GROUND FLOOR PLAN



**Brandon Surveys**  
 BULLINGTON HOUSE  
 399 WELLSBOROUGH ROAD  
 NORTHAMPTON  
 NN1 4RU  
 TEL : 01604 602287

NORTH ARROW GRAPHICALLY ORIENTATED



CLIENT  
 LUCY GAVENISH COLLEGE  
 LADY MARGARET ROAD  
 CAMBRIDGE  
 CB3 0DF

LOCATION  
 88 CHESTERTON ROAD  
 CAMBRIDGE  
 CB4 1ER

TITLE  
 FLOOR PLANS

DRAWING NUMBER	SCALE	SIZE
MS-5612A SHEET 1 OF 3	1:50	A1
AUTHOR	DATE	
JWT/ACJ/JCC	SEPT 2018	



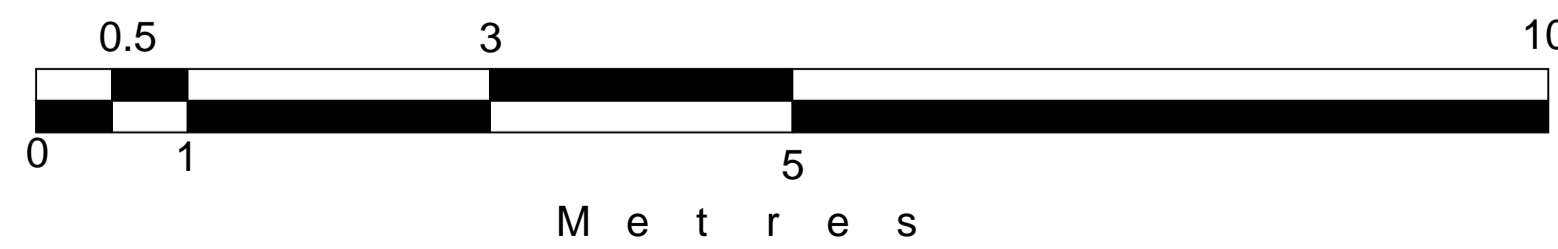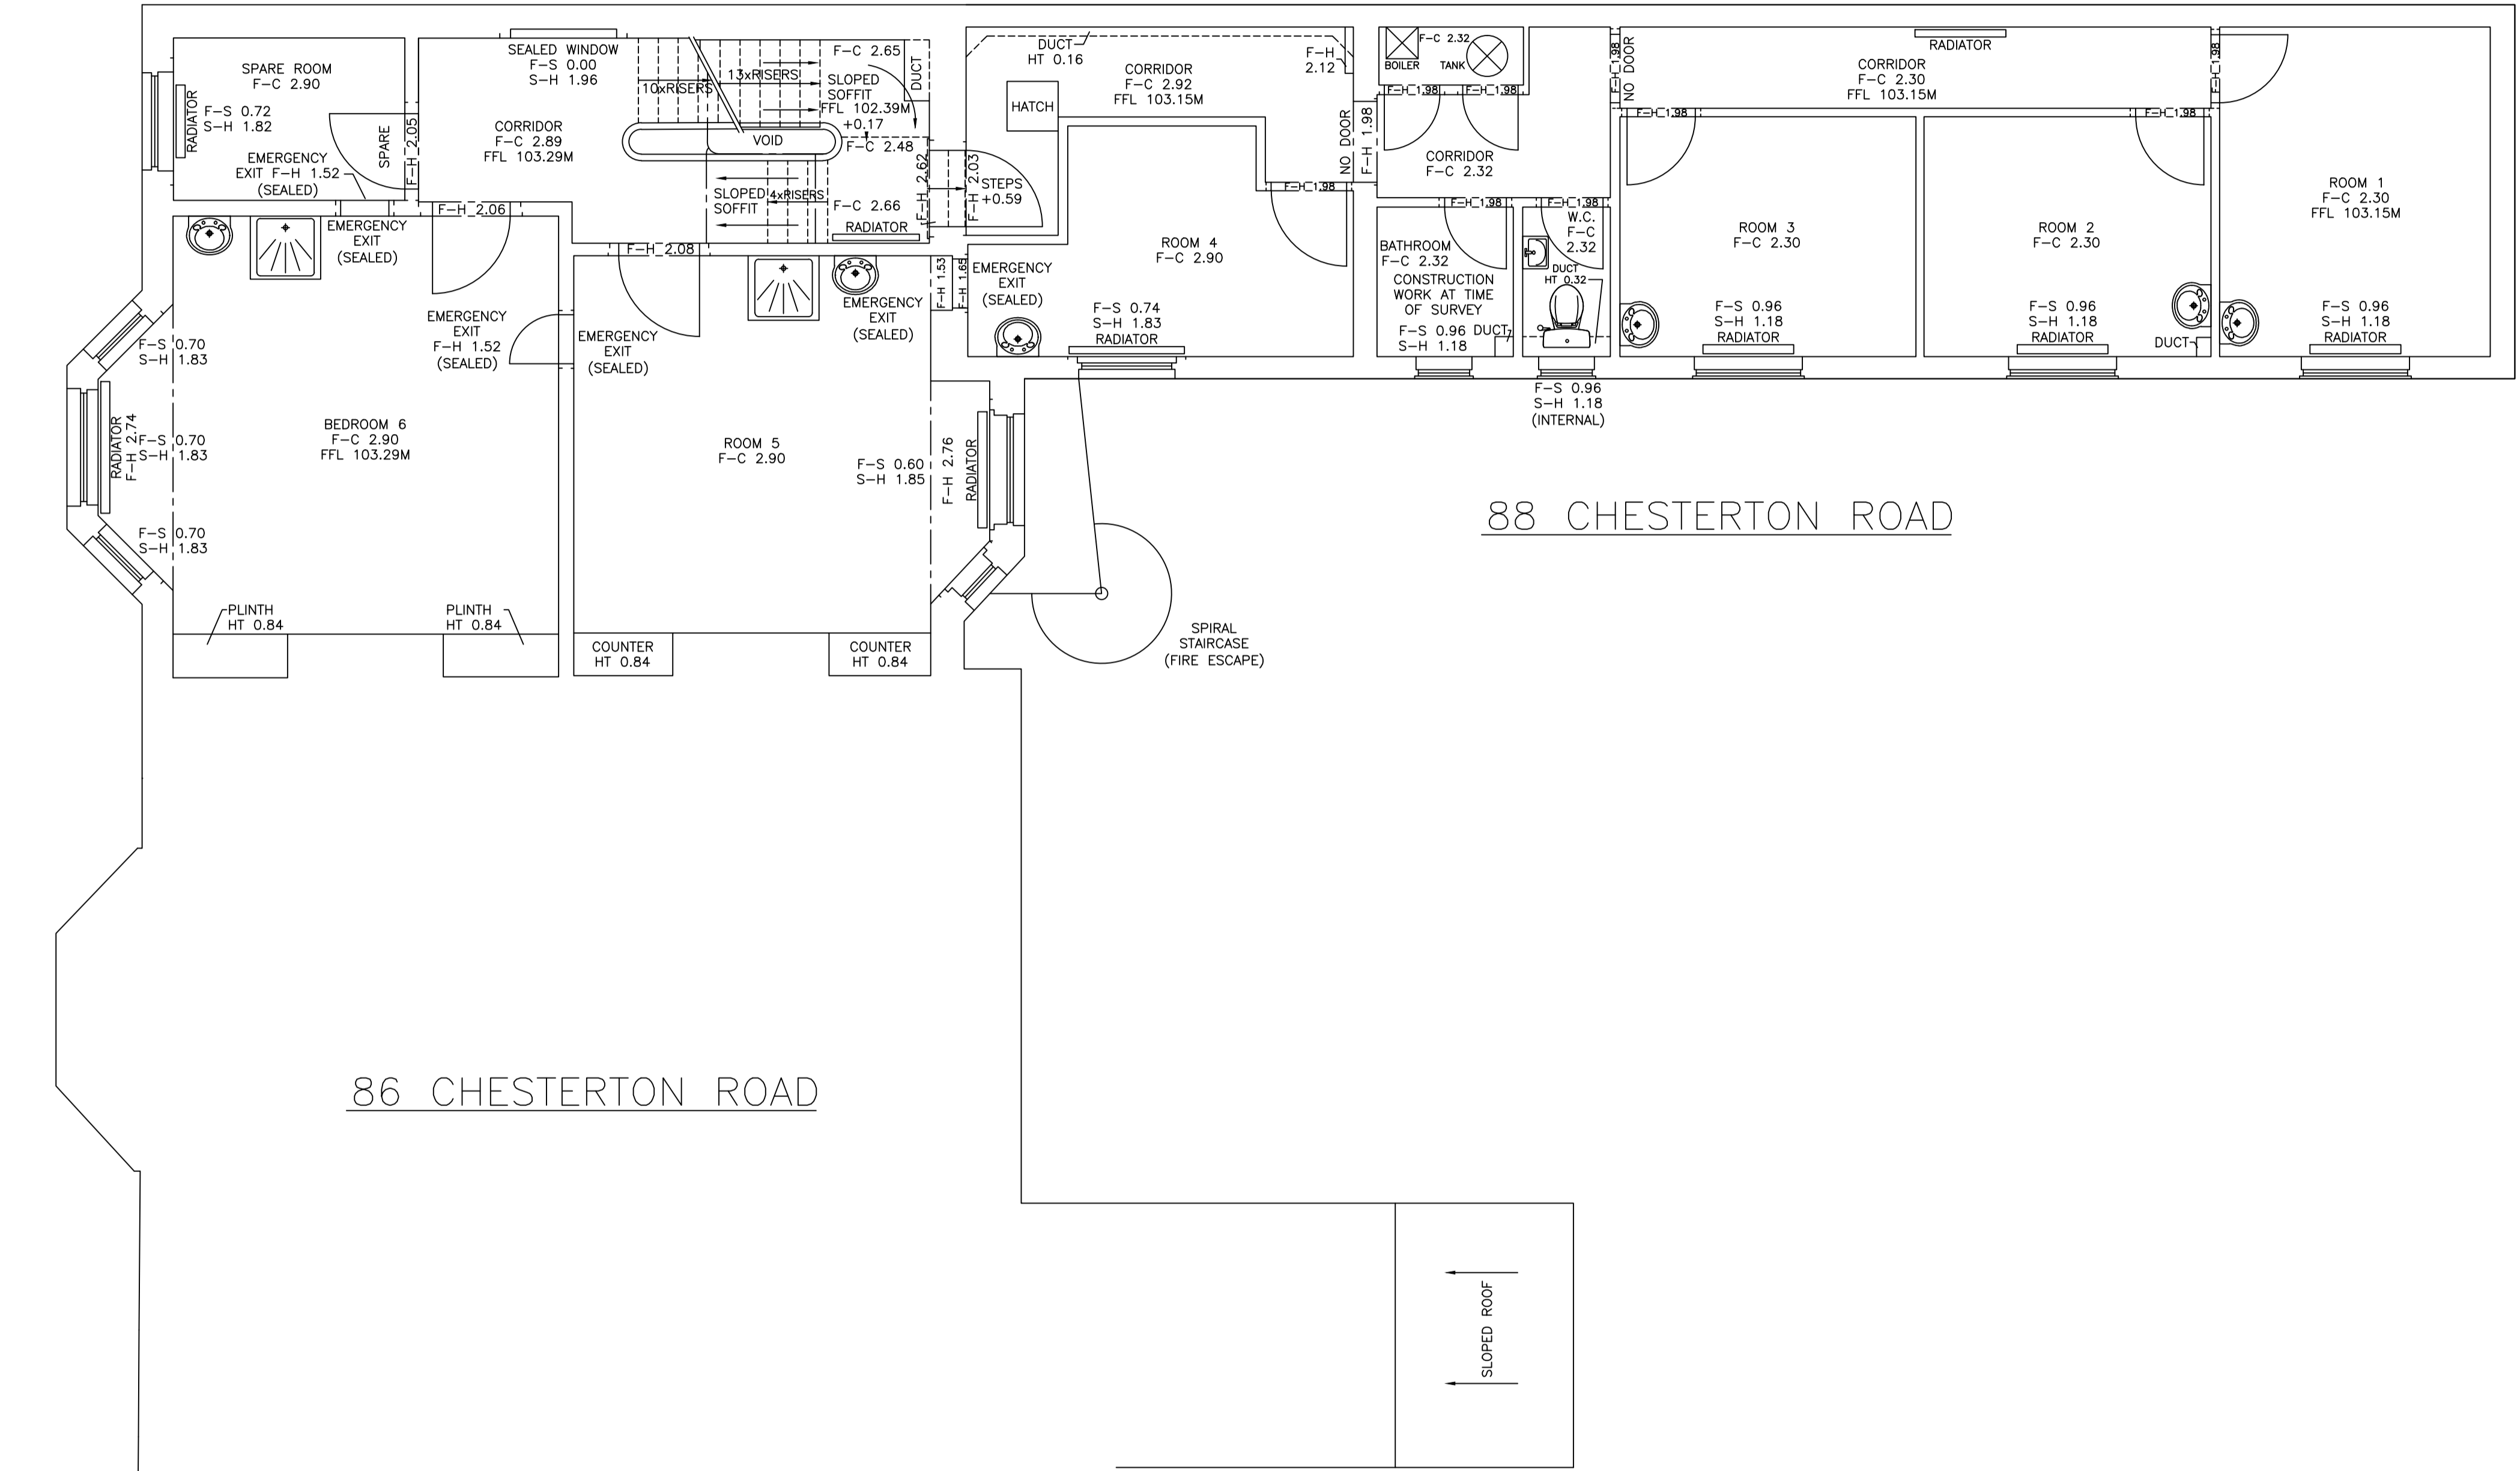

NOTES:-  
 GRID OF LOCAL ORIGIN.  
 LEVELS NOT RELATIVE TO OGBM  
 BASED ON FFL AS SHOWN  
 VALUE 100.00M

KEY:-  
 F-C FLOOR TO CEILING  
 F-S FLOOR TO SILL  
 S-H SILL TO HEAD  
 F-H FLOOR TO HEAD  
 F-SPR FLOOR TO SPRING  
 F-TOA FLOOR TO TOP OF ARCH  
 +0.00 CHANGE IN HEIGHT  
 FFL FINISHED FLOOR LEVEL  
 — DIRECTION OF INCLINE  
 DP DOWN PIPE  
 VP VENT PIPE  
 G GULLY  
 IC INSPECTION CHAMBER

FIRST FLOOR PLAN

**Brandon Surveys**


BULLINGTON HOUSE  
 399 WELLSBOROUGH ROAD  
 NORTHAMPTON  
 NN1 4RU  
 TEL : 01604 602287

NORTH ARROW GRAPHICALLY ORIENTATED

CLIENT	LUCY GAVENISH COLLEGE LADY MARGARET ROAD CAMBRIDGE CB3 0DY	
LOCATION	88 CHESTERTON ROAD CAMBRIDGE CB4 1ER	
TITLE	FLOOR PLANS	
DRAWING NUMBER	SCALE	SIZE
MS-5612A SHEET 2 OF 3	1:50	A1
AUTHOR	DATE	
JWT/ACJ/JDC	SEPT 2018	

NOTES:-  
 GRID OF LOCAL ORIGIN.  
 LEVELS NOT RELATIVE TO OSBM  
 BASED ON FFL AS SHOWN  
 VALUE 100.00M


KEY:-  
 F-C FLOOR TO CEILING  
 F-S FLOOR TO SILL  
 S-H SILL TO HEAD  
 F-H FLOOR TO HEAD  
 F-SPR FLOOR TO SPRING  
 F-TOA FLOOR TO TOP OF ARCH  
 +0.00 CHANGE IN HEIGHT  
 FFL FINISHED FLOOR LEVEL  
 — DIRECTION OF INCLINE  
 DP DOWN PIPE  
 VP VENT PIPE  
 G GULLY  
 IC INSPECTION CHAMBER

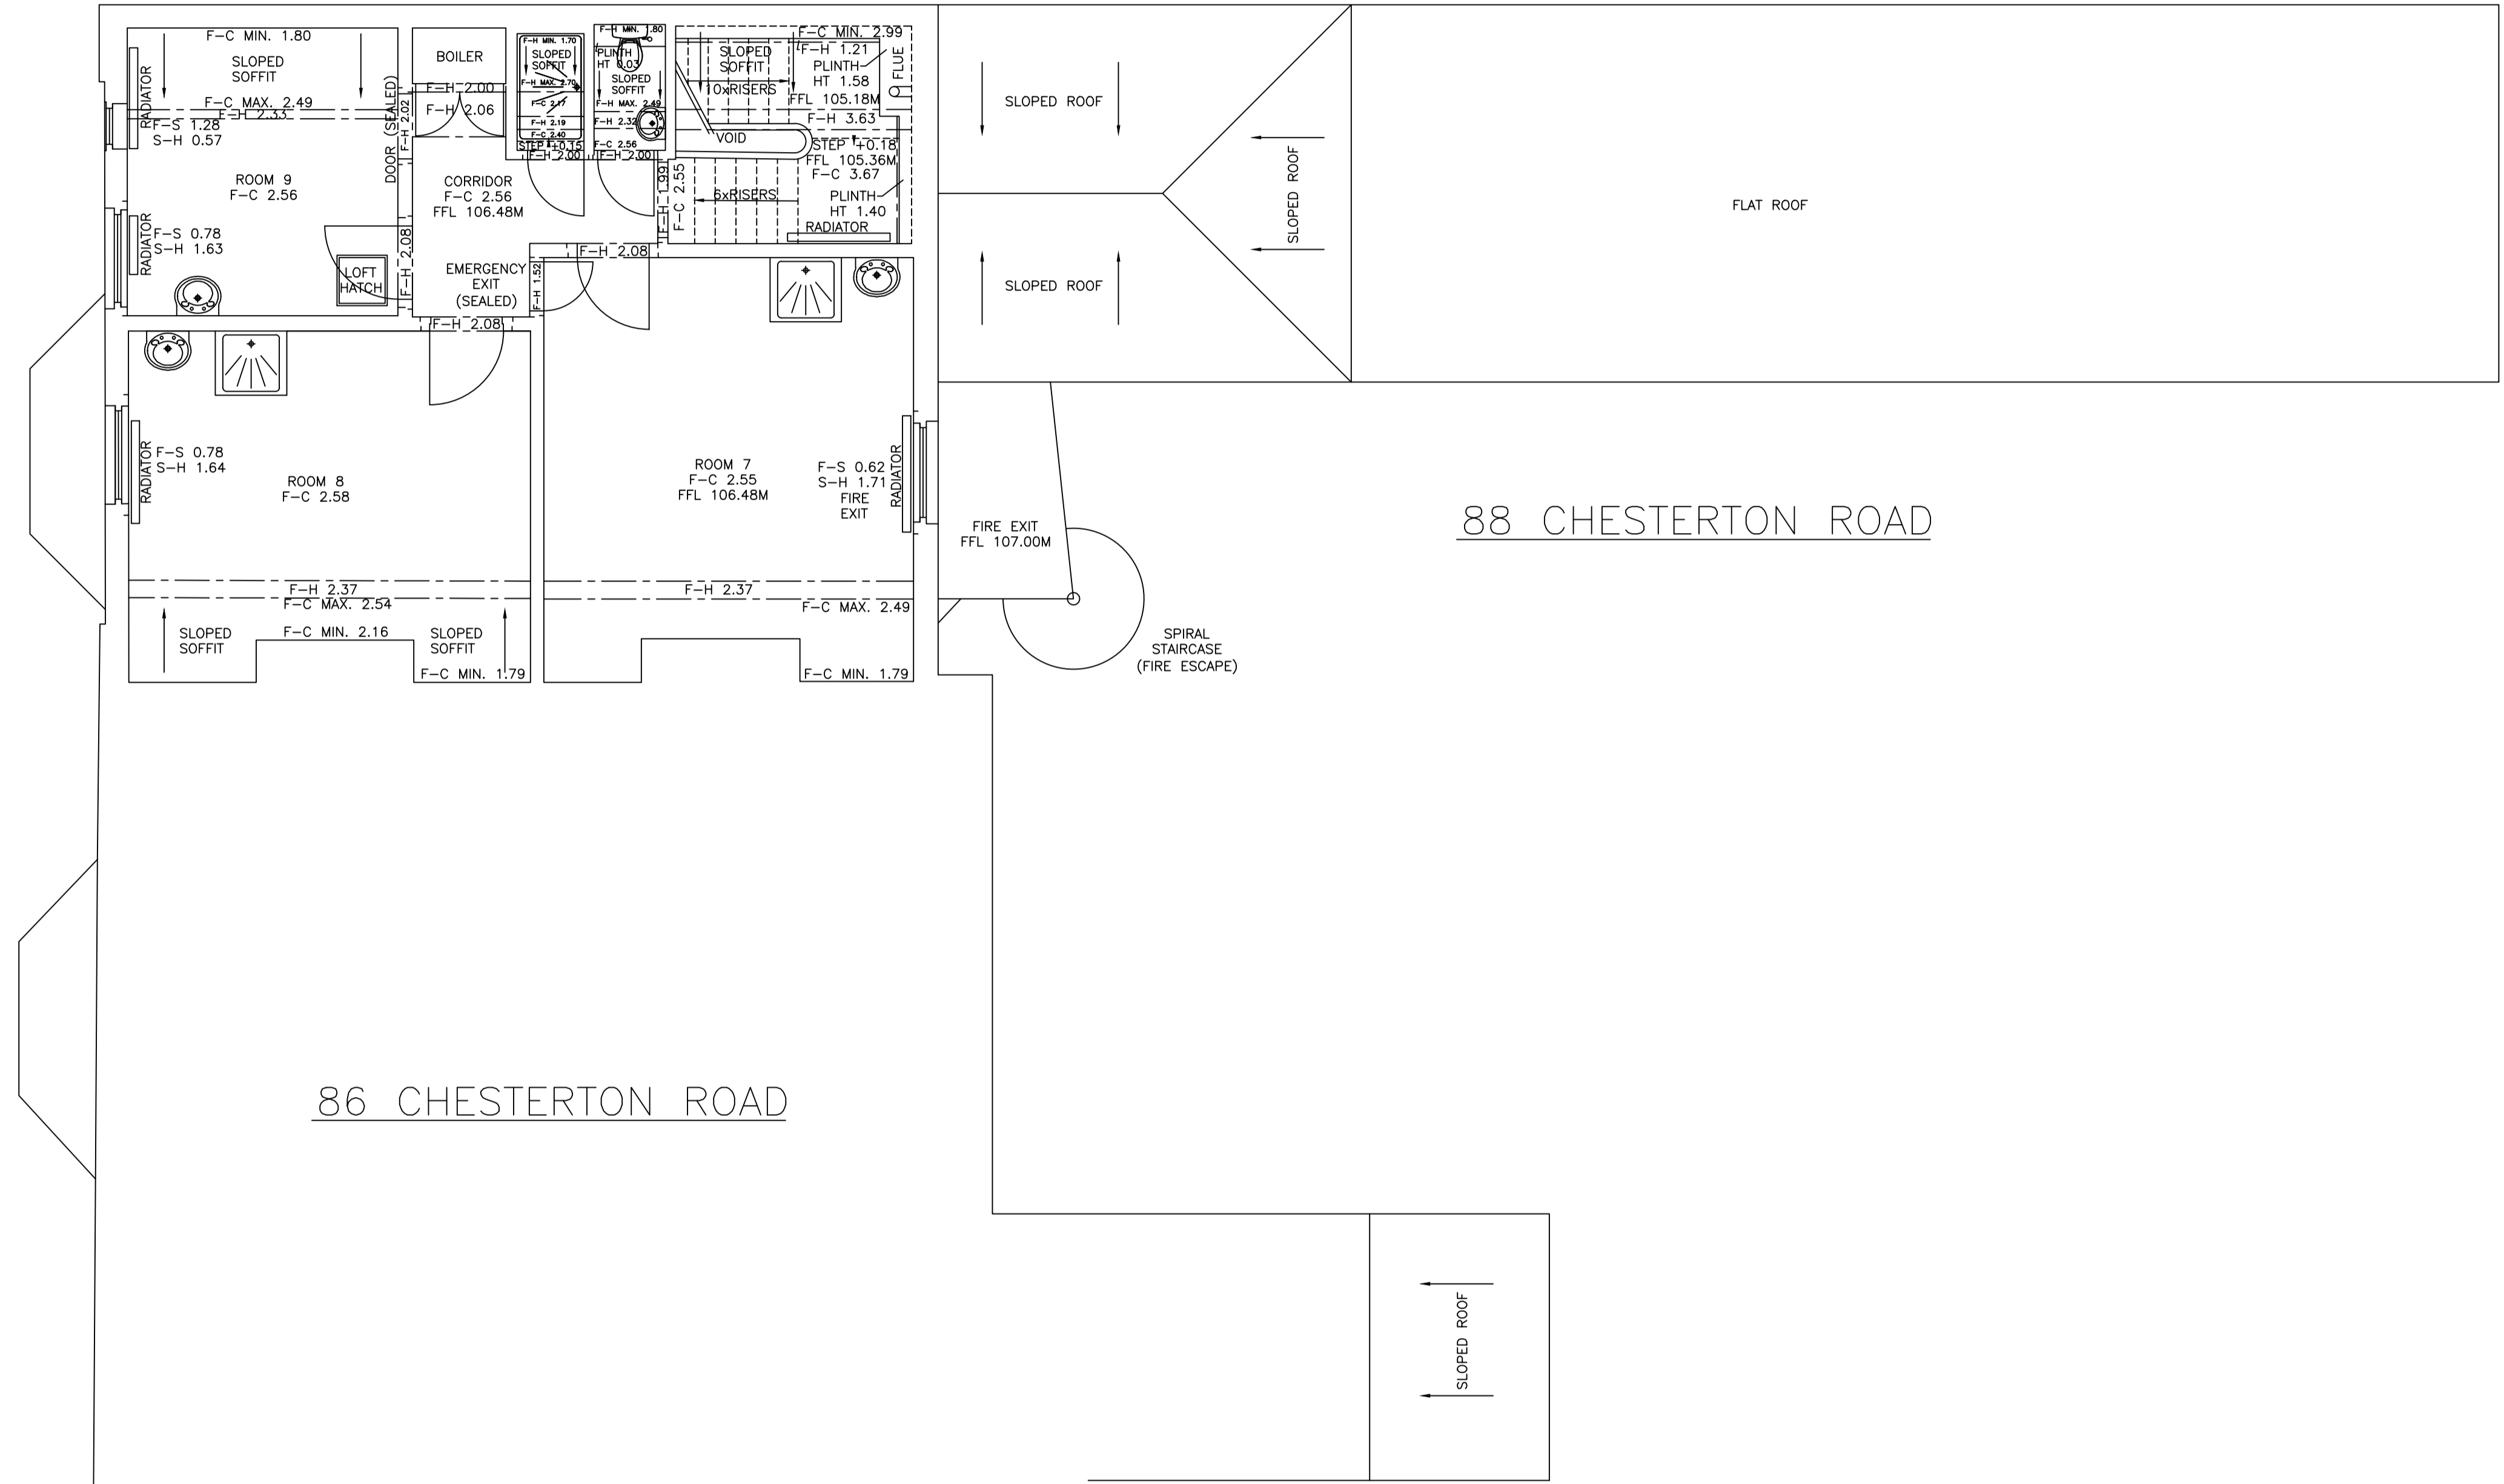

86 CHESTERTON ROAD

88 CHESTERTON ROAD

SECOND FLOOR PLAN

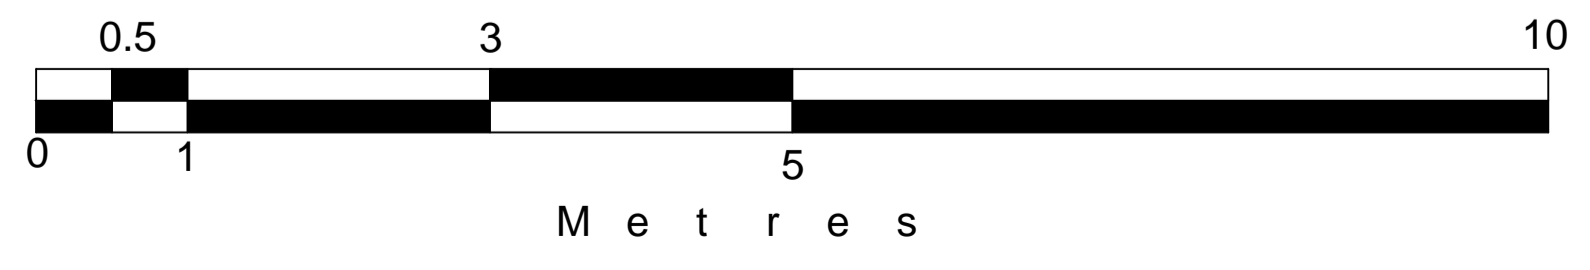

**Brandon Surveys**  
 BURLINGTON HOUSE  
 399 WELLSBOROUGH ROAD  
 NORTHAMPTON  
 NN1 4RU  
 TEL : 01804 602287

NORTH ARROW GRAPHICALLY ORIENTATED

CLIENT  
 LUCY GAVENISH COLLEGE  
 LADY MARGARET ROAD  
 CAMBRIDGE  
 CB3 0DY

LOCATION  
 88 CHESTERTON ROAD  
 CAMBRIDGE  
 CB4 1ER

TITLE  
 FLOOR PLANS

DRAWING NUMBER MS-5612A SHEET 3 OF 3	SCALE 1:50	SIZE A1
AUTHOR JNT/ACJ/JDC	DATE SEPT 2018	