


Notes:



- - Band 1
- - Band 2
- - Band 3
- - Band 4
- - Band 5
- - Band 6
- - Band 7



SECOND FLOOR PLAN

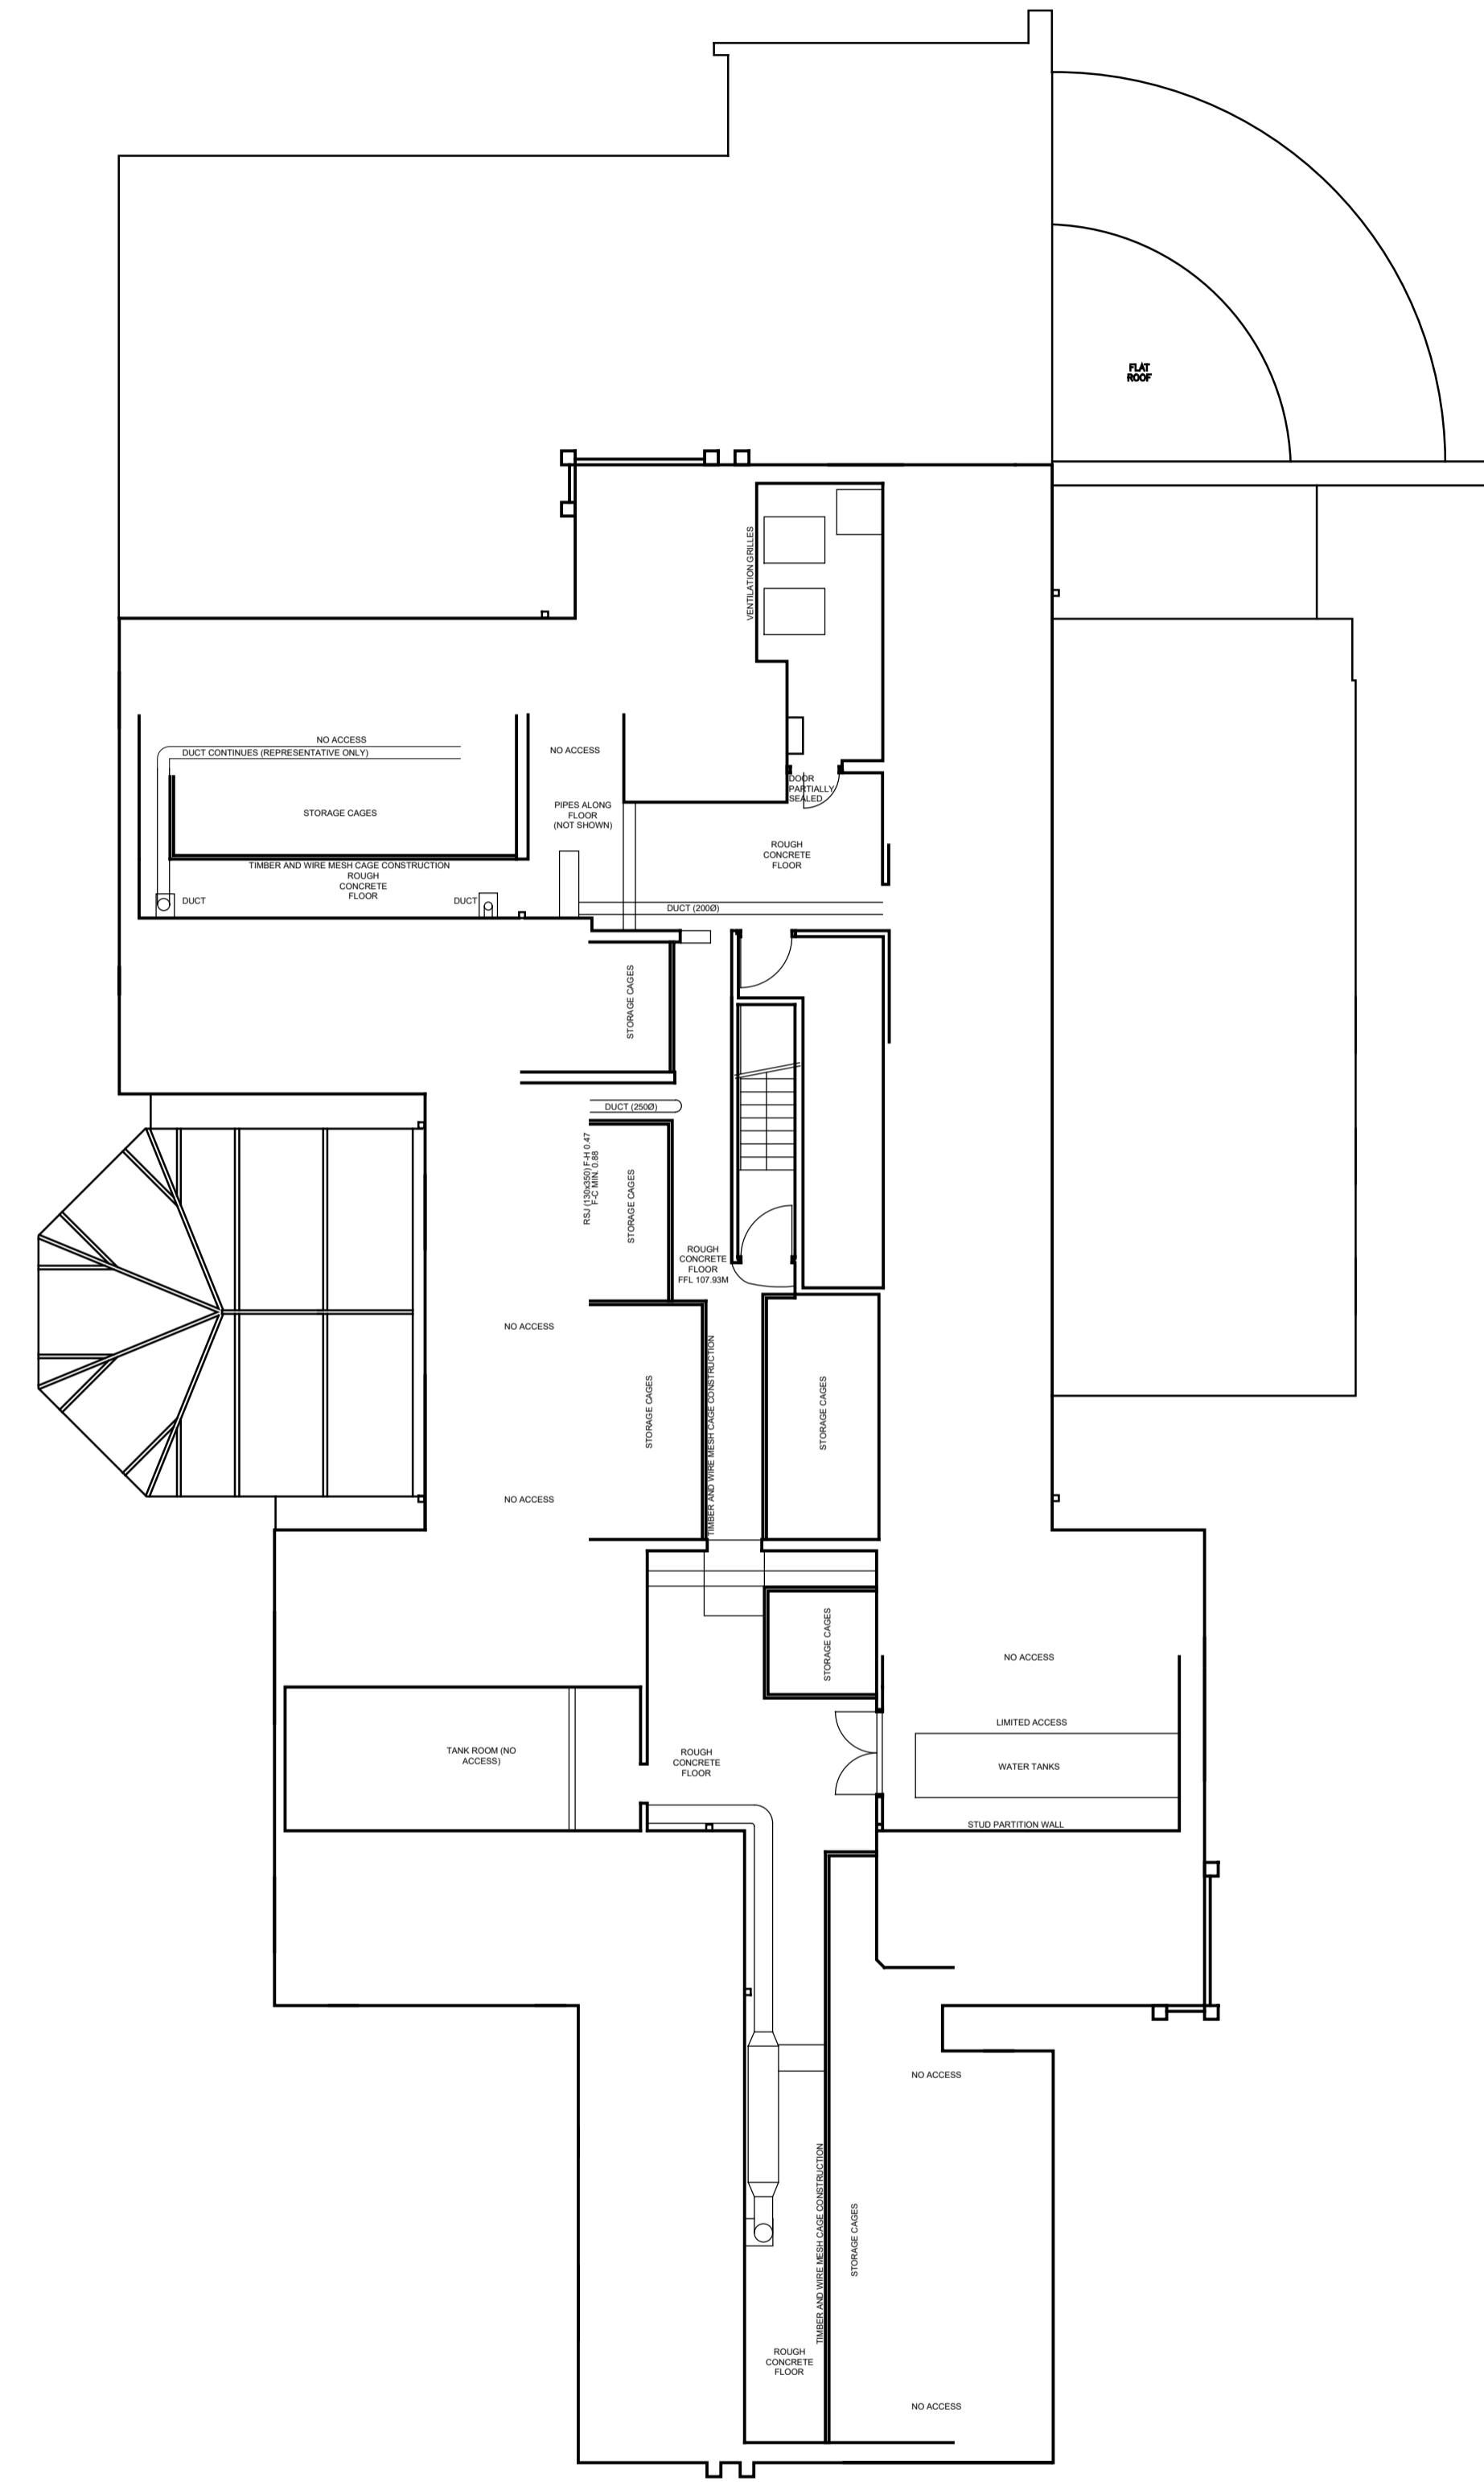

THIRD FLOOR/ROOF SPACE PLAN

 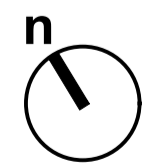

NOTES

Do not scale from this drawing, use figured dimensions only.
 All dimensions to be checked on site.
 All drawings to be read in conjunction with other contract documentation.
 Any discrepancies to be reported to the Contract Administrator before any work commences.

© Copyright Bidwells LLP

client: LUCY CAVENDISH COLLEGE
 project: OLDHAM HALL
 dwg title: EXISTING SECOND AND THIRD FLOOR PLANS

discipline	BUILDING SURVEYING	dwnm	JS	chk'd	--	date	SEP 2018	scale @ A1	1:100
project no.	--	dwg no.	002	rev.		status	PRELIMINARY		

BIDWELLS
 Trumpington Road
 Cambridge CB2 3LD
 t: 01223 841841
 f: 01223 845150
 bidwells.co.uk


rev.	date	description	dwn	chk'd

Notes:



- - Band 1
- - Band 2
- - Band 3
- - Band 4
- - Band 5
- - Band 6
- - Band 7



GROUND FLOOR PLAN

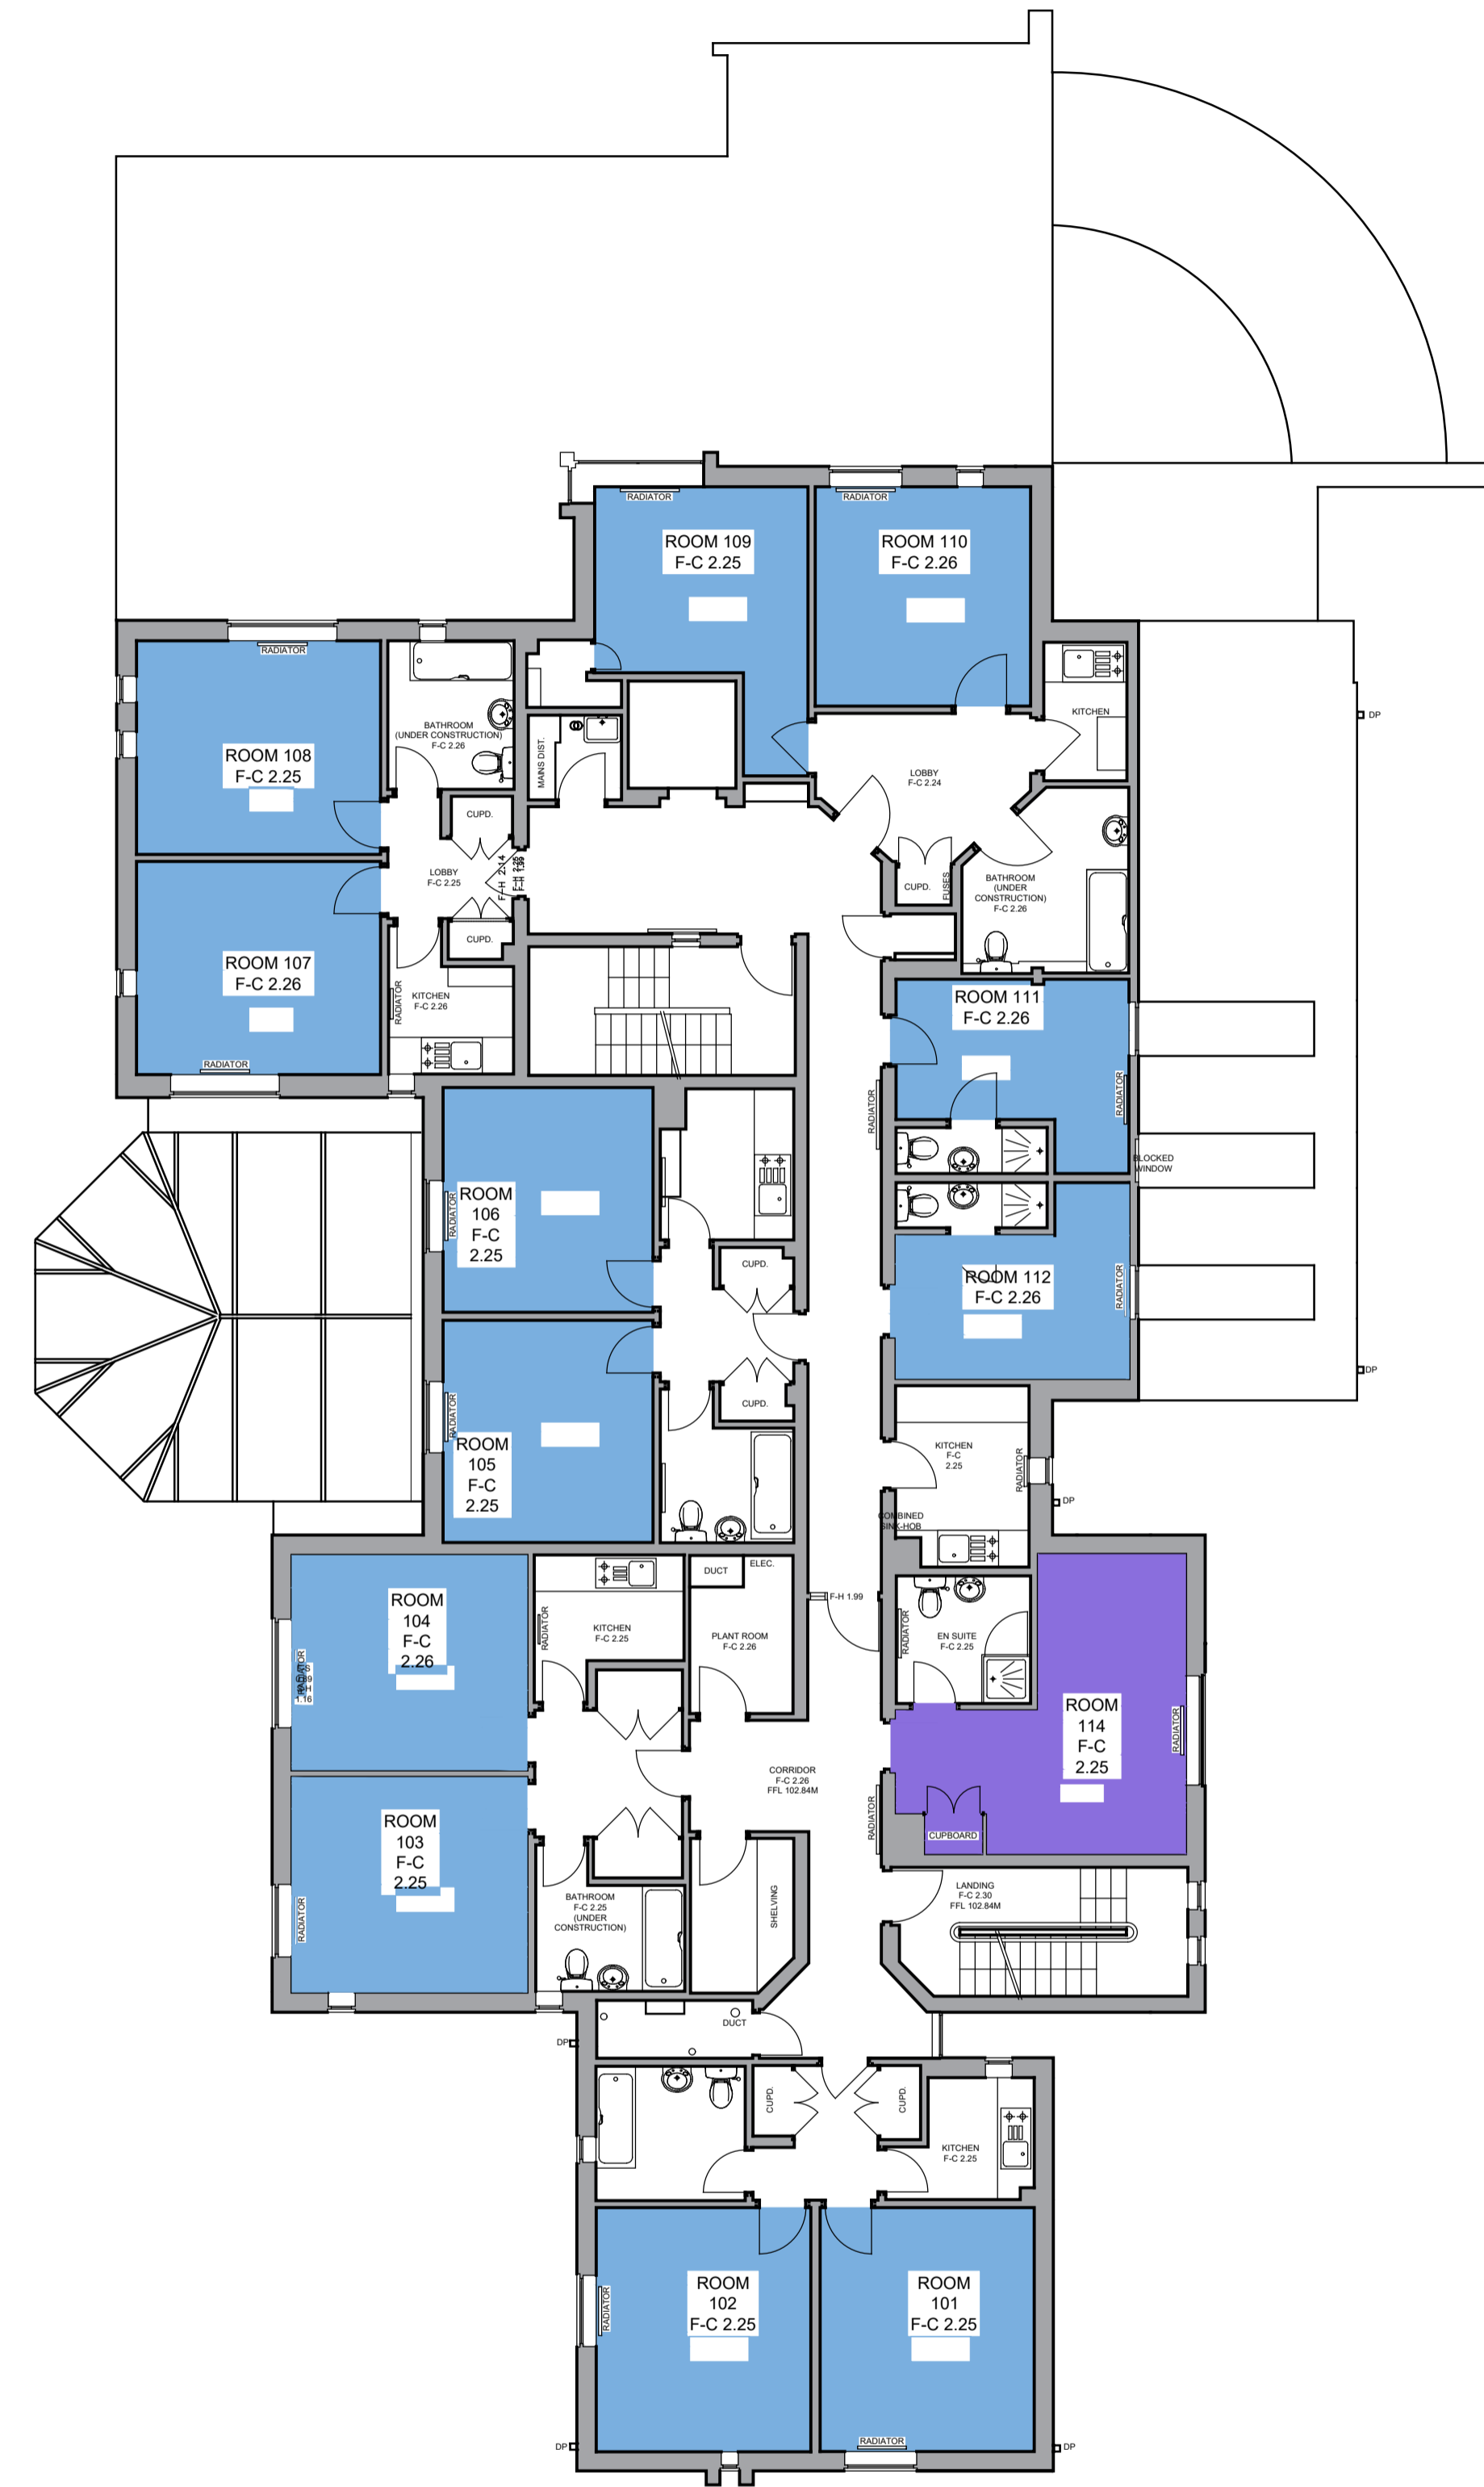

FIRST FLOOR PLAN

 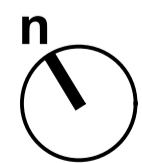

NOTES

Do not scale from this drawing, use figured dimensions only.
 All dimensions to be checked on site.
 All drawings to be read in conjunction with other contract documentation.
 Any discrepancies to be reported to the Contract Administrator before any work commences.

© Copyright Bidwells LLP

client: LUCY CAVENDISH COLLEGE

project: OLDHAM HALL

dwg title: EXISTING GROUND AND FIRST FLOOR PLANS

discipline	BUILDING SURVEYING	drawn	JS	chk'd	--	date	SEP 2018	scale @ A1	1:100
project no.	--	dwg no.	001	rev.		status	PRELIMINARY		



Trumpington Road
 Cambridge CB2 3LD
 t: 01223 841841
 f: 01223 845150
 bidwells.co.uk

rev.	date	description	dm	chk'd