



Notes:



- Band 1
- Band 2
- Band 3
- Band 4
- Band 5
- Band 6
- Band 7

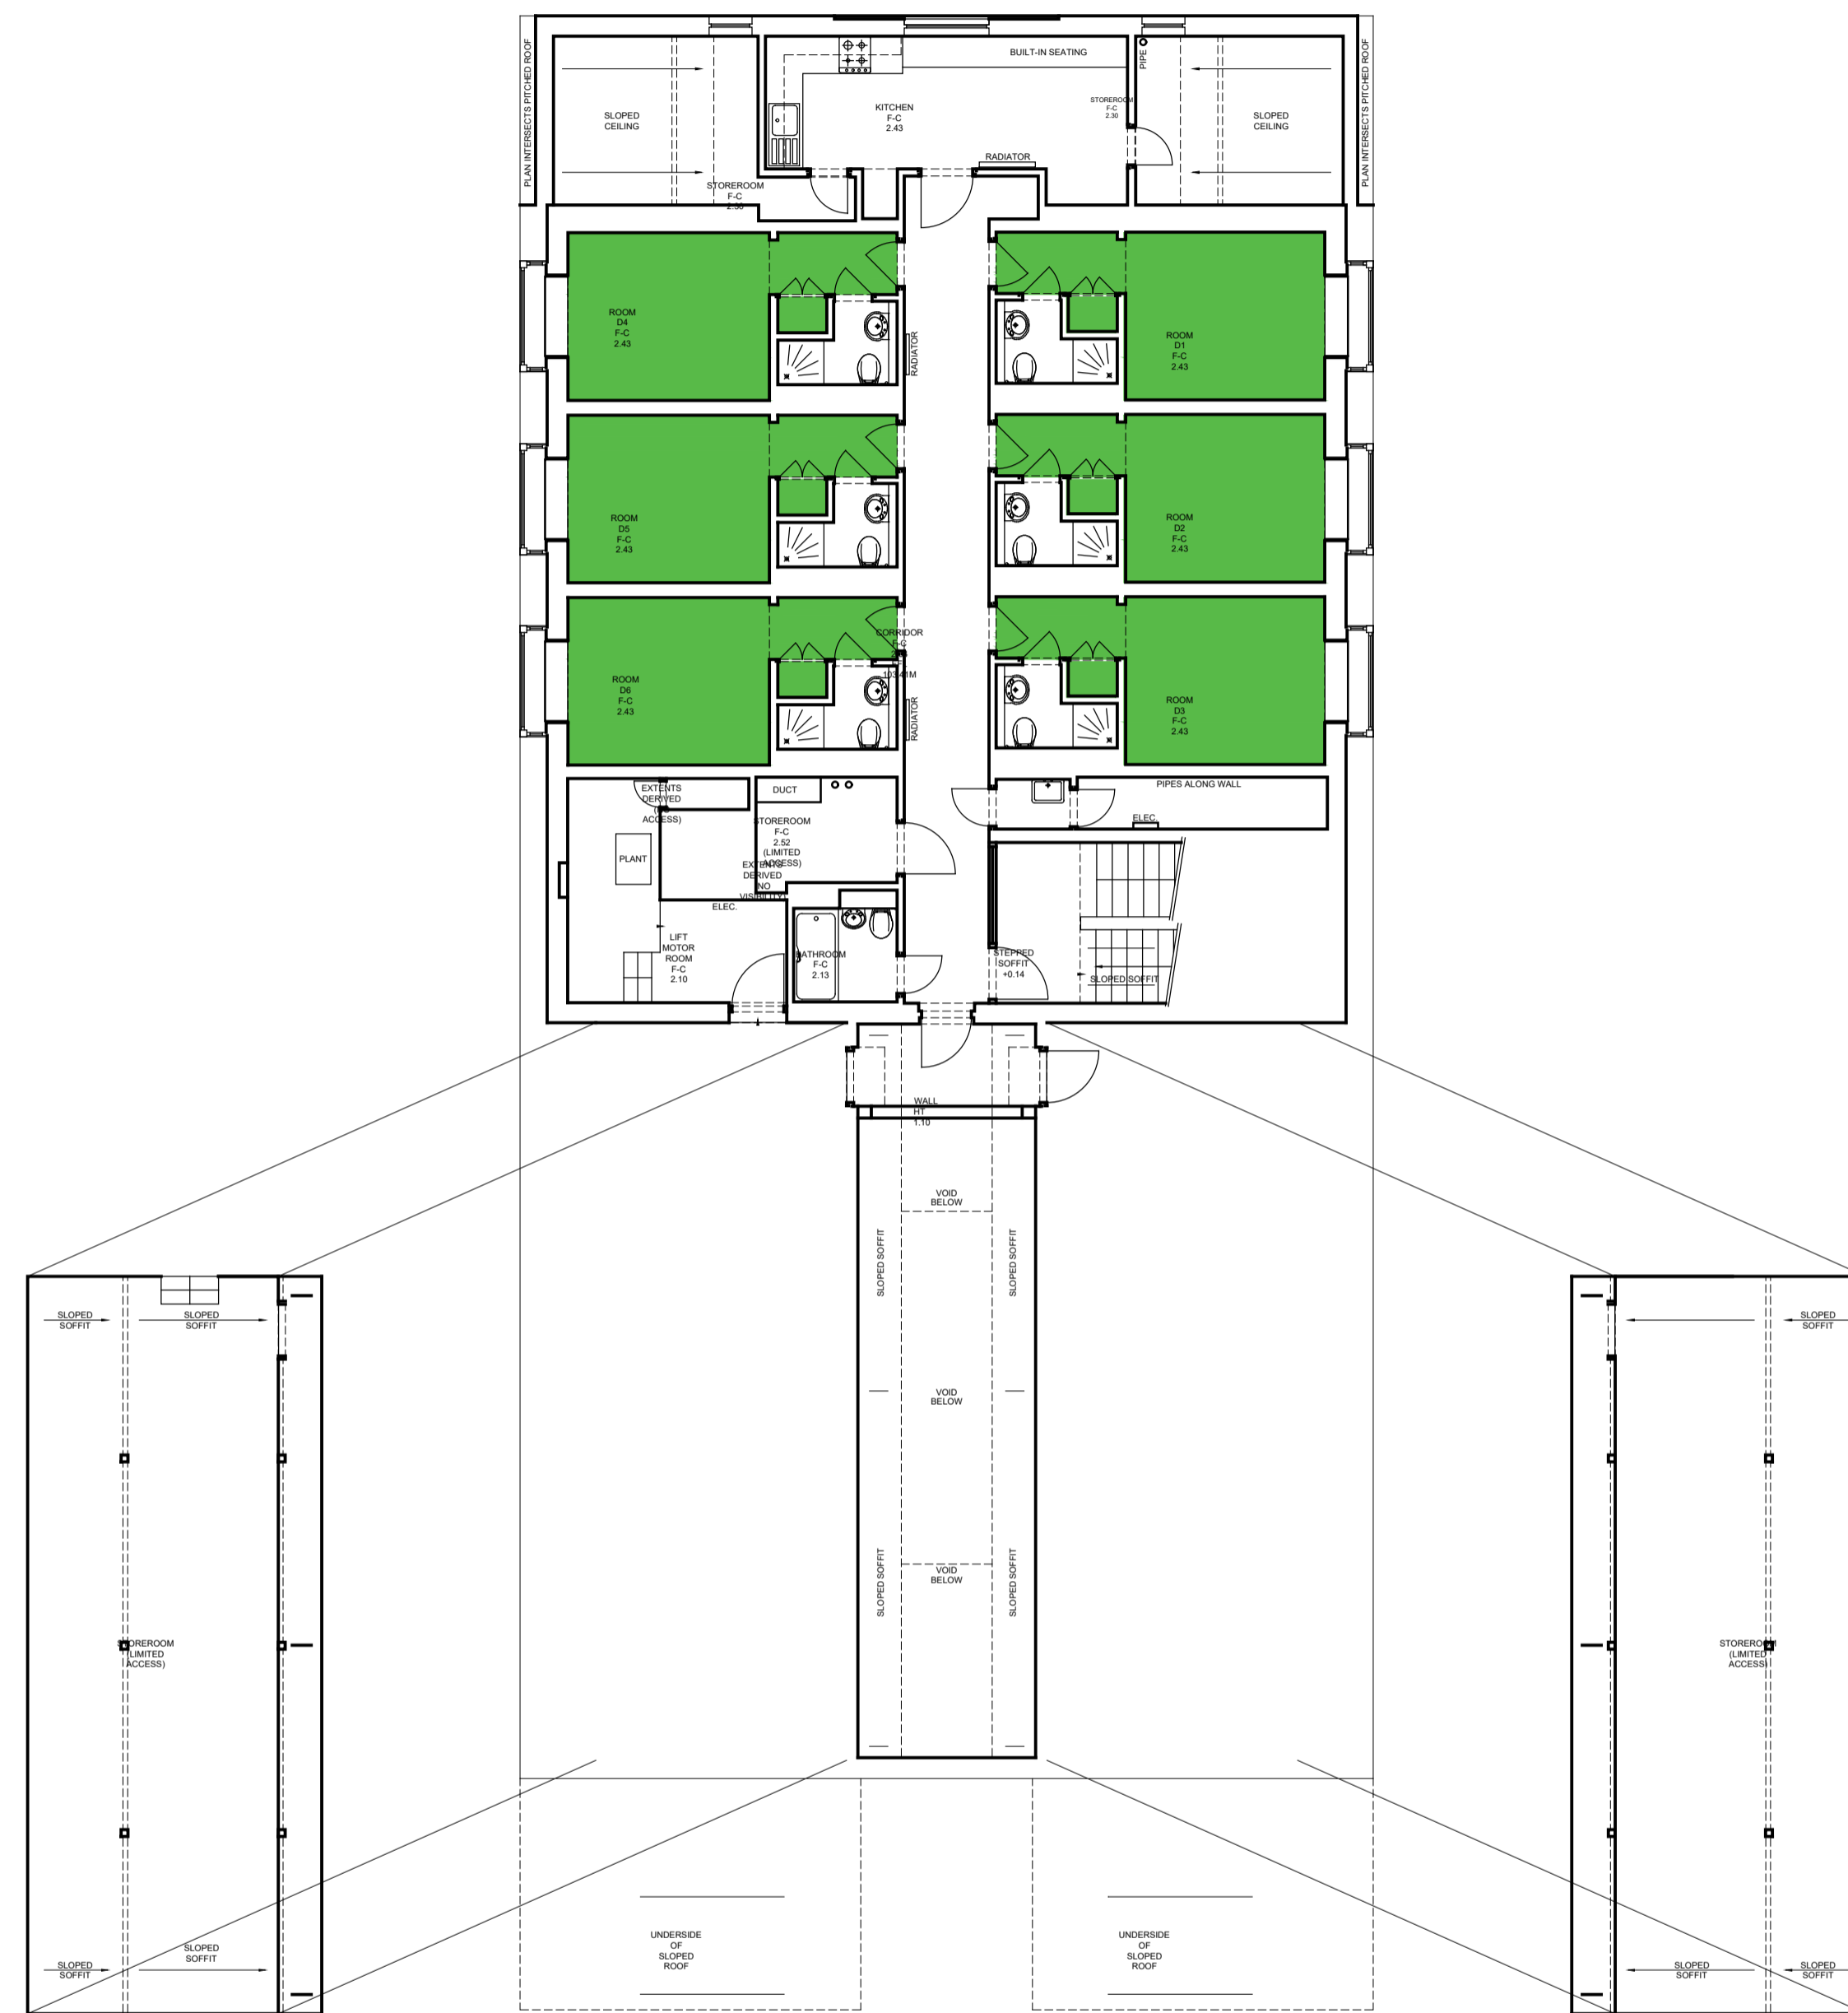

FIRST FLOOR PLAN

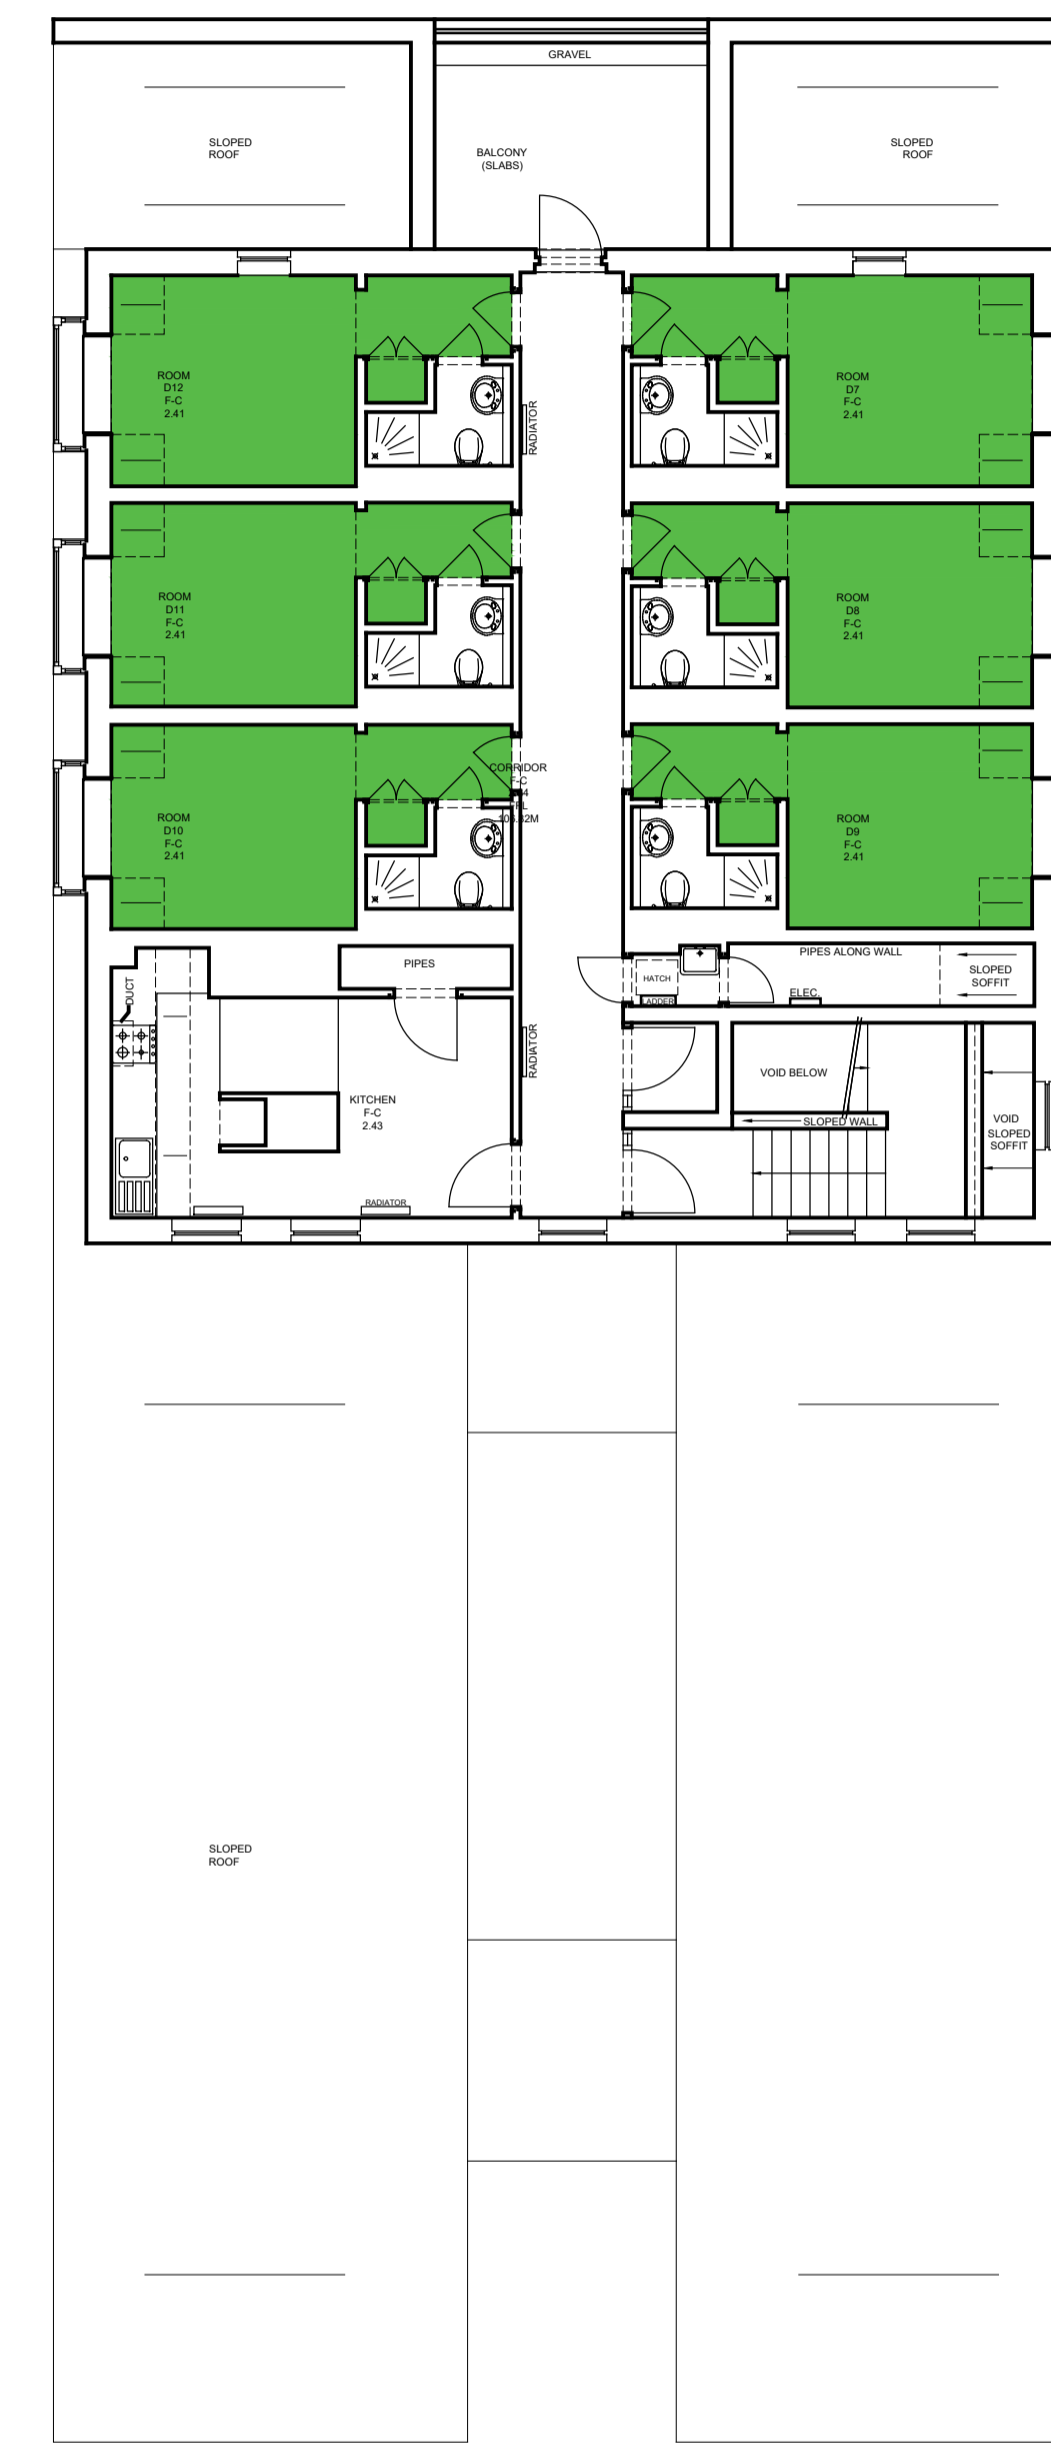

SECOND FLOOR PLAN

 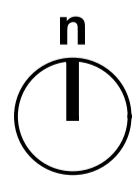

NOTES

Do not scale from this drawing, use figured dimensions only.
 All dimensions to be checked on site.
 All drawings to be read in conjunction with other contract documentation.
 Any discrepancies to be reported to the Contract Administrator before any work commences.
 © Copyright Bidwells LLP

client: LUCY CAVENDISH COLLEGE
 project: WARBURTON HALL
 dwg title: EXISTING FIRST AND SECOND FLOOR PLANS

discipline	BUILDING SURVEYING	dwn	JS	chk'd	--	date	SEP 2018	scale @ A1	1:100
project no.	--	dwg no.	002	rev.		status	PRELIMINARY		



Trumpington Road
 Cambridge CB2 3LD
 t: 01223 841841
 f: 01223 845150
 bidwells.co.uk

rev.	date	description	dwn	chk'd