



Lucy Cavendish College  
New Student Accommodation  
100 Histon Road, Cambridge

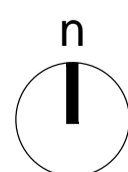

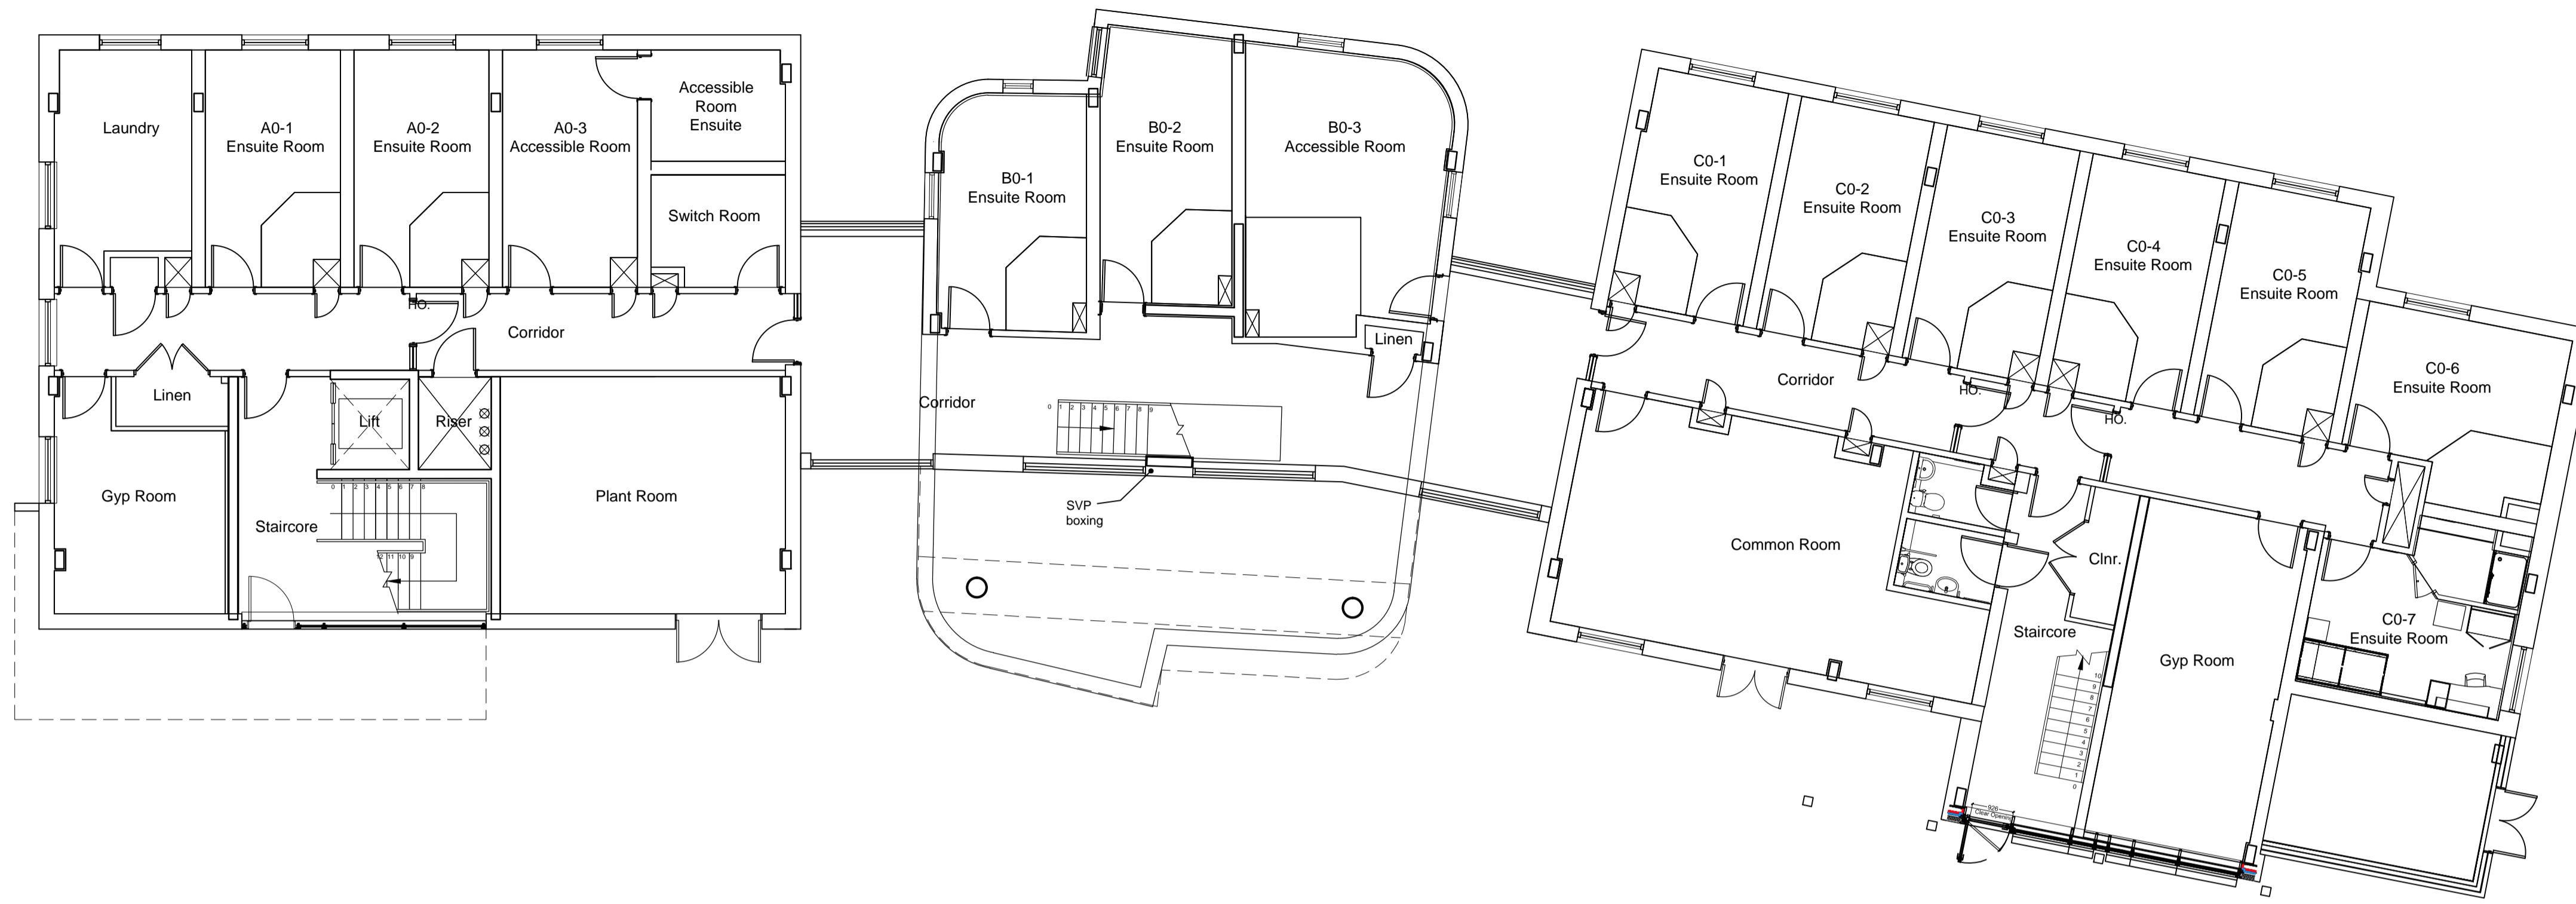



**NOTES**




Do not scale from this drawing, use figured dimensions only.  
 All dimensions to be checked on site.  
 All drawings to be read in conjunction with other contract documentation.  
 Any discrepancies to be reported to the Contract Administrator before any work commences.

© Copyright Bidwells LLP

rev.	date	description	dm	chk'd

<b>building consultancy</b> trumpington road cambridge cb2 9ld 01223 841841		<b>BIDWELLS</b>	
client: LUCY CAVENDISH COLLEGE	title: GROUND FLOOR LAYOUT ROOM ALLOCATION PLAN	drawn: SJJ	date: 14/02/2014
project: THE RANCH 100 HISTON ROAD, CAMBRIDGE	status: INFORMATION	chkd: -	scale @ A1: 1:100
discipline: ARCHITECTURE	project no: ZY74100002	dwg no: A1110	rev: -



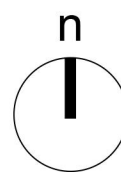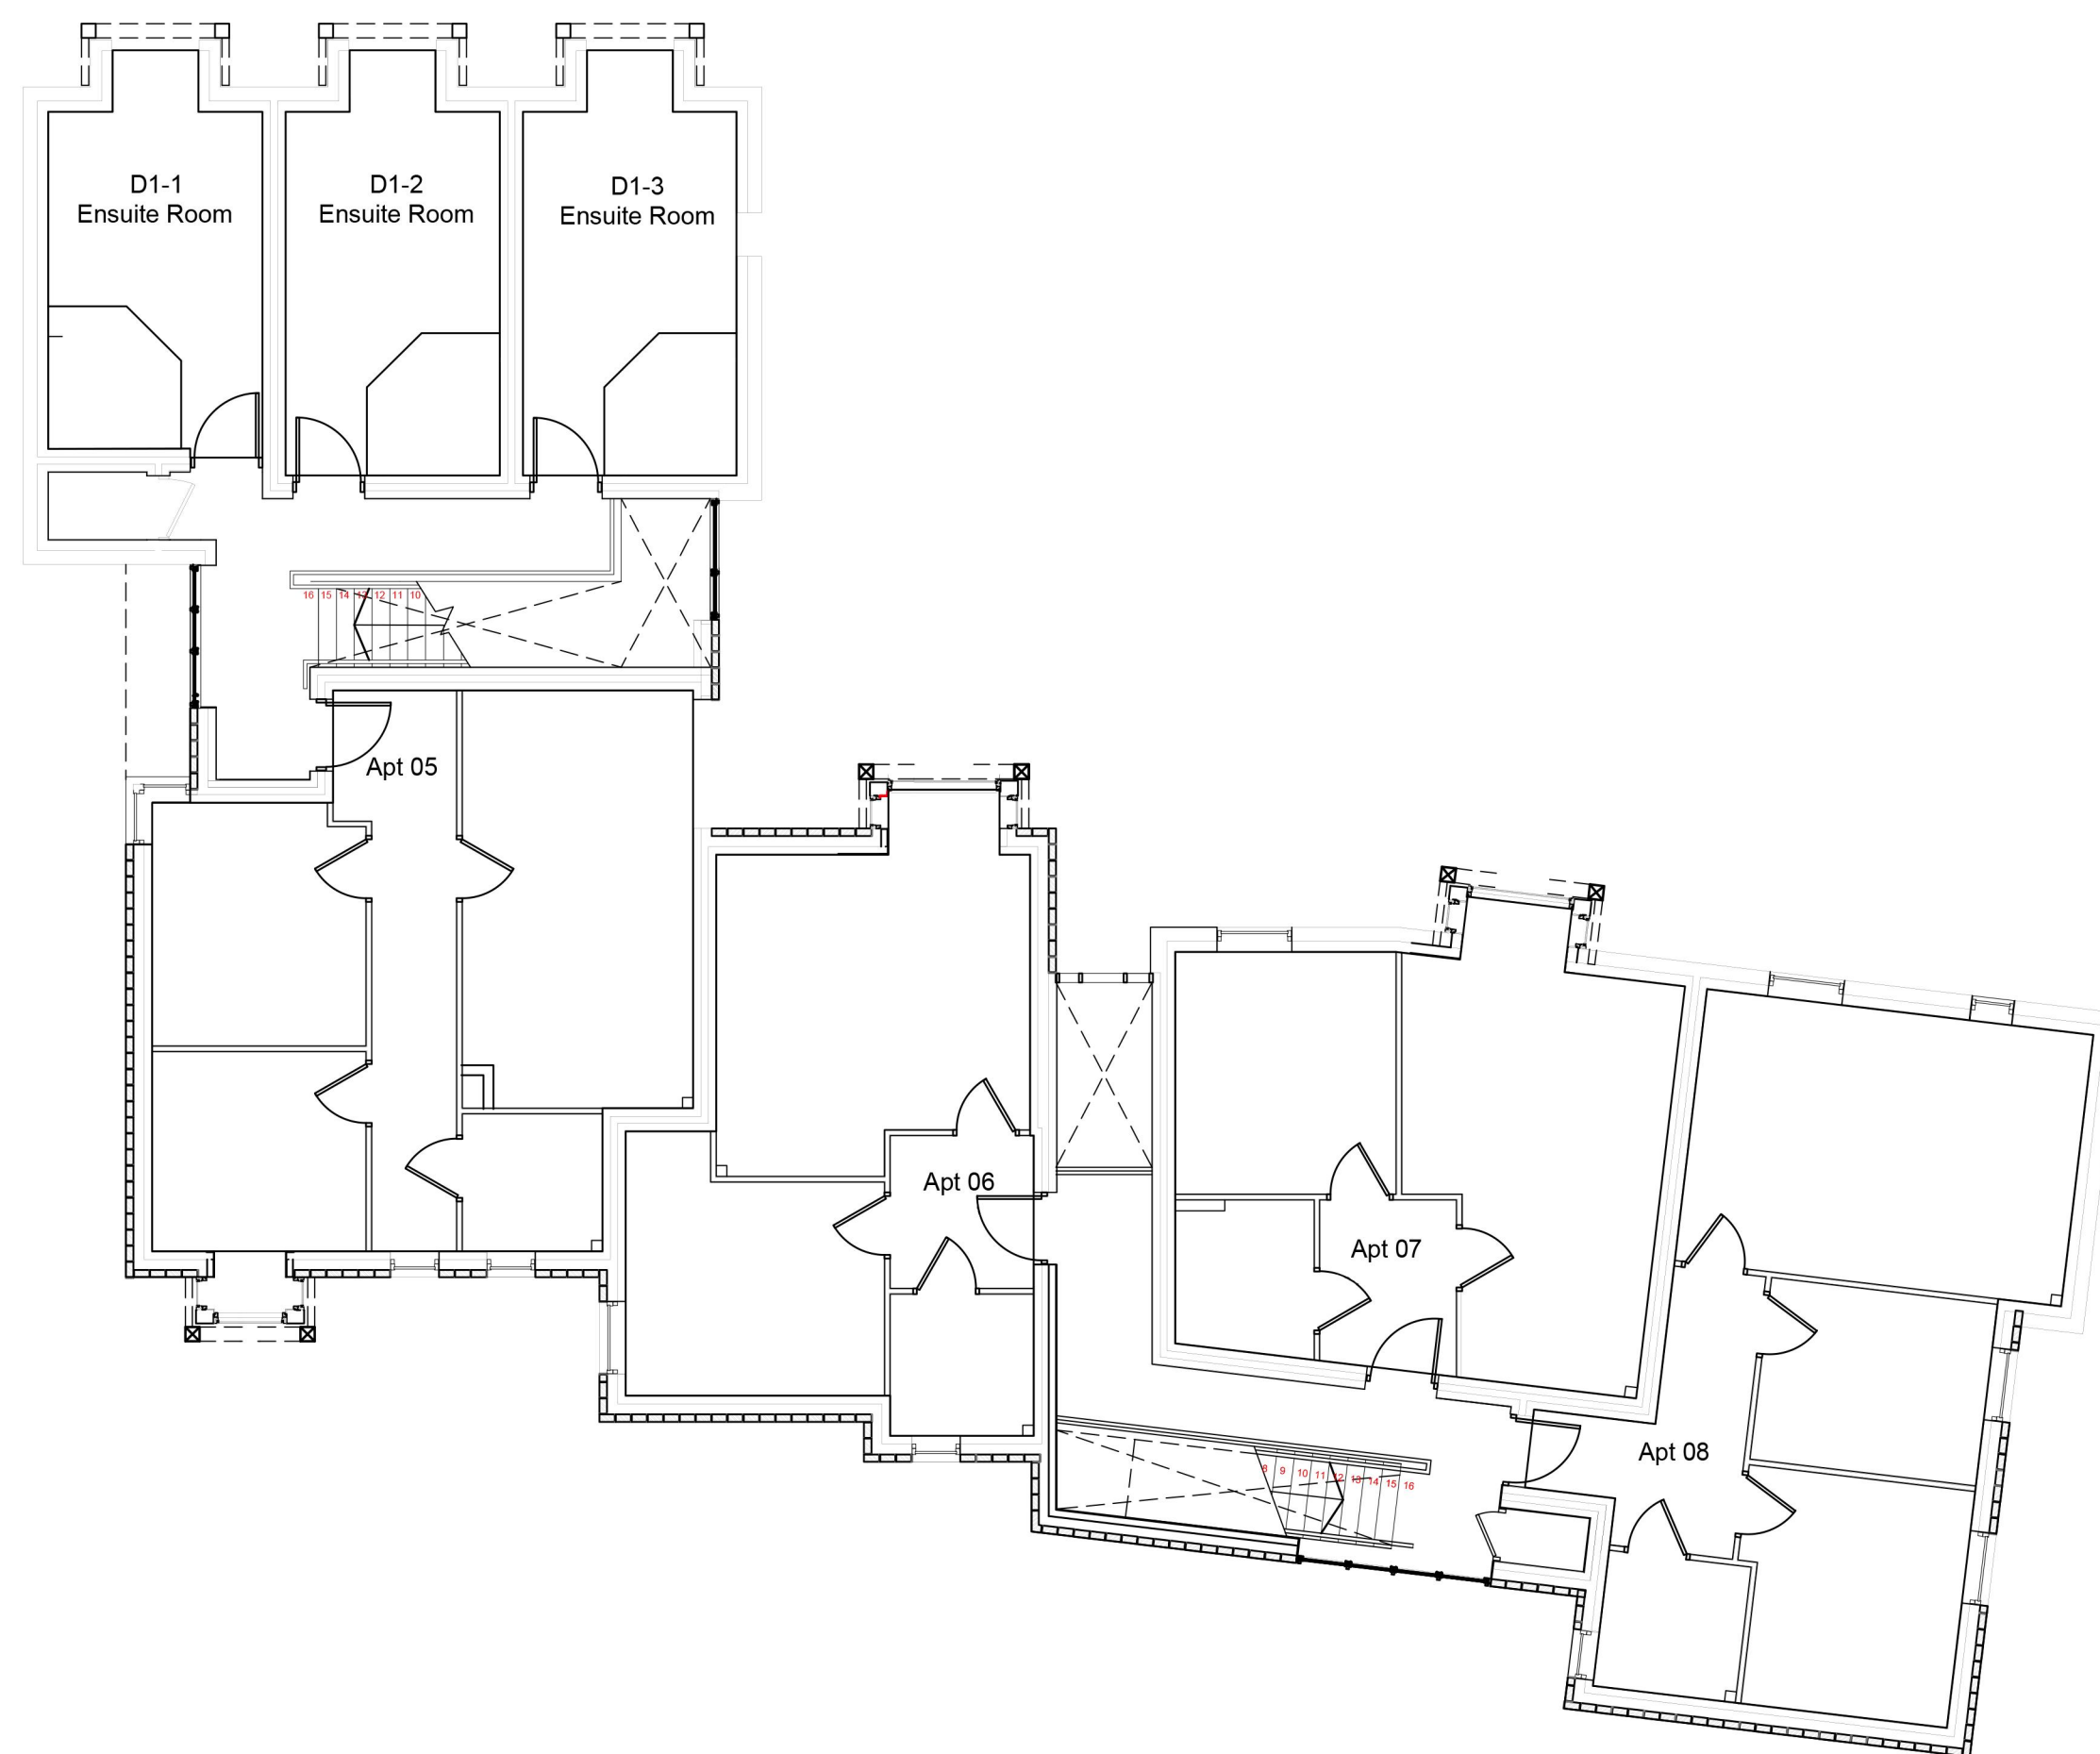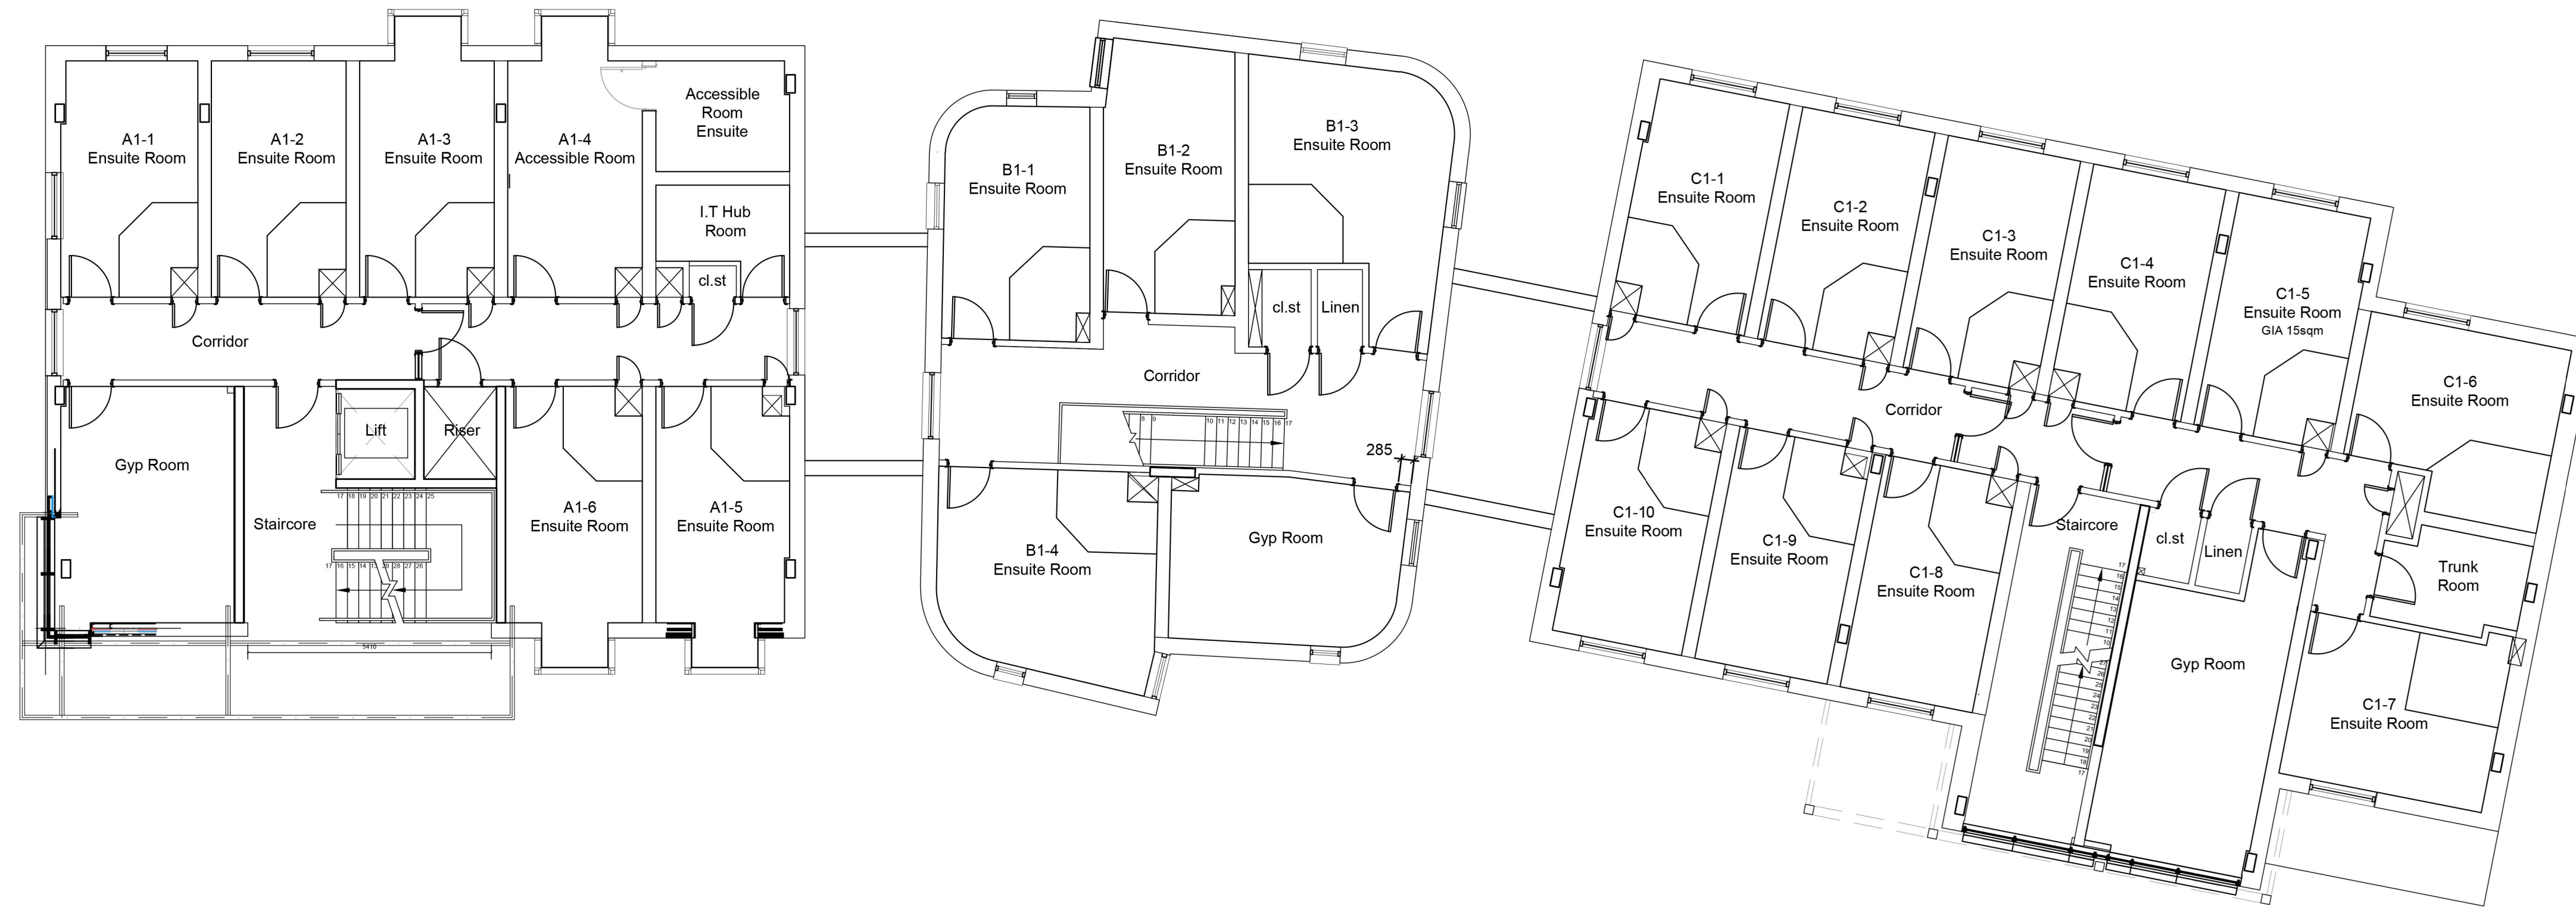

**NOTES**





Do not scale from this drawing, use figured dimensions only.  
 All dimensions to be checked on site.  
 All drawings to be read in conjunction with other contract documentation.  
 Any discrepancies to be reported to the Contract Administrator before any work commences.

© Copyright Bidwells LLP

rev.	date	description	dm	chk'd

<b>building consultancy</b> trumpington road cambridge cb2 9ld 01223 841841		<b>BIDWELLS</b>	
client: LUCY CAVENDISH COLLEGE	title: FIRST FLOOR LAYOUT ROOM ALLOCATION PLAN	drawn: SJJ	date: 14/02/2014
project: THE RANCH 100 HISTON ROAD, CAMBRIDGE	status: INFORMATION	chkd: -	scale @ A1: 1:100
discipline: ARCHITECTURE	project no: <b>ZY74100002</b>	dwg no: <b>A1111</b>	rev: -



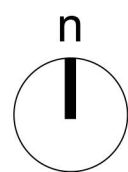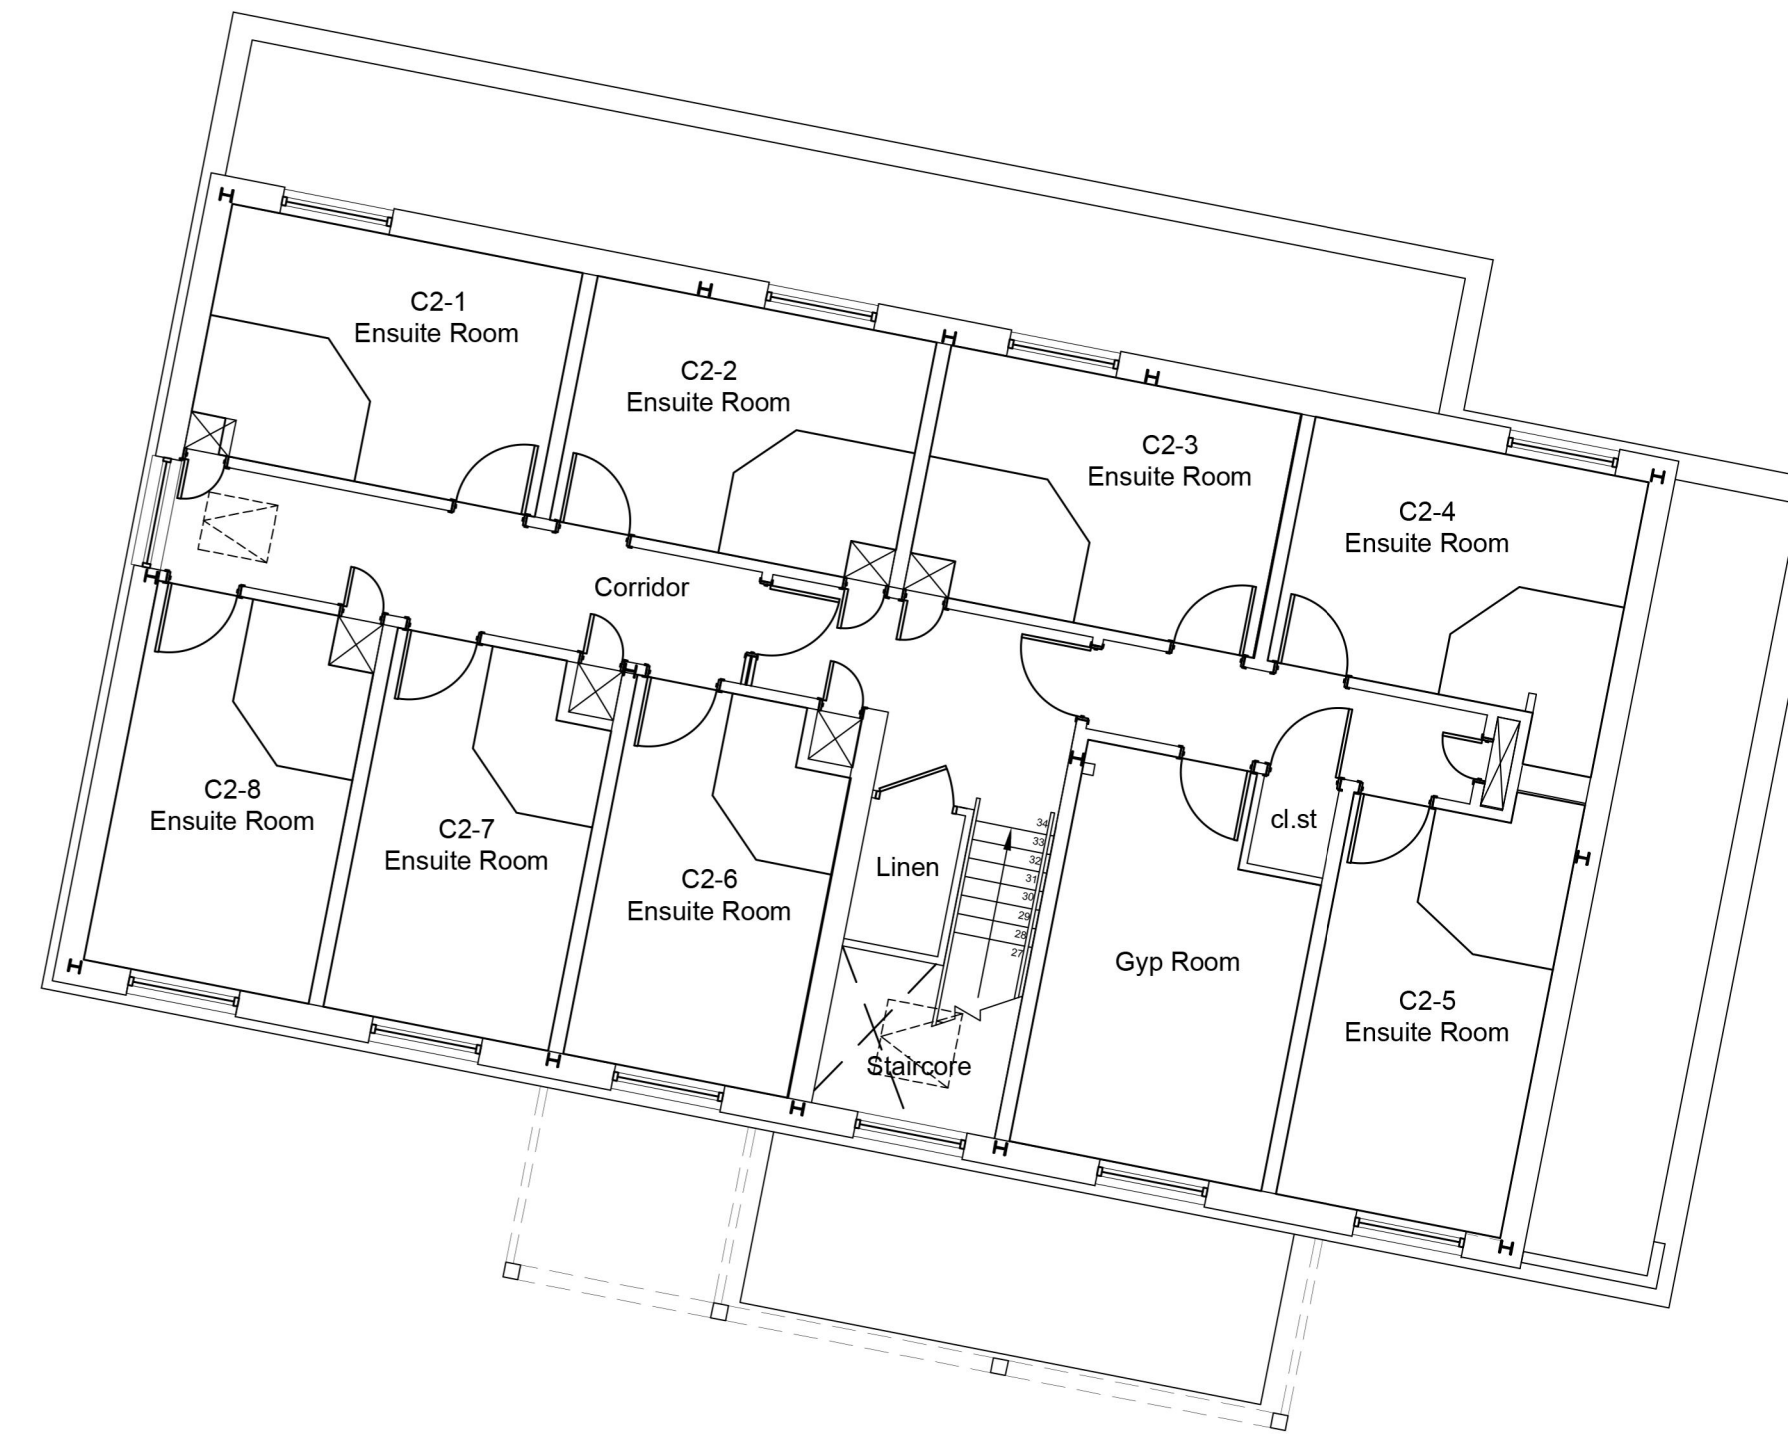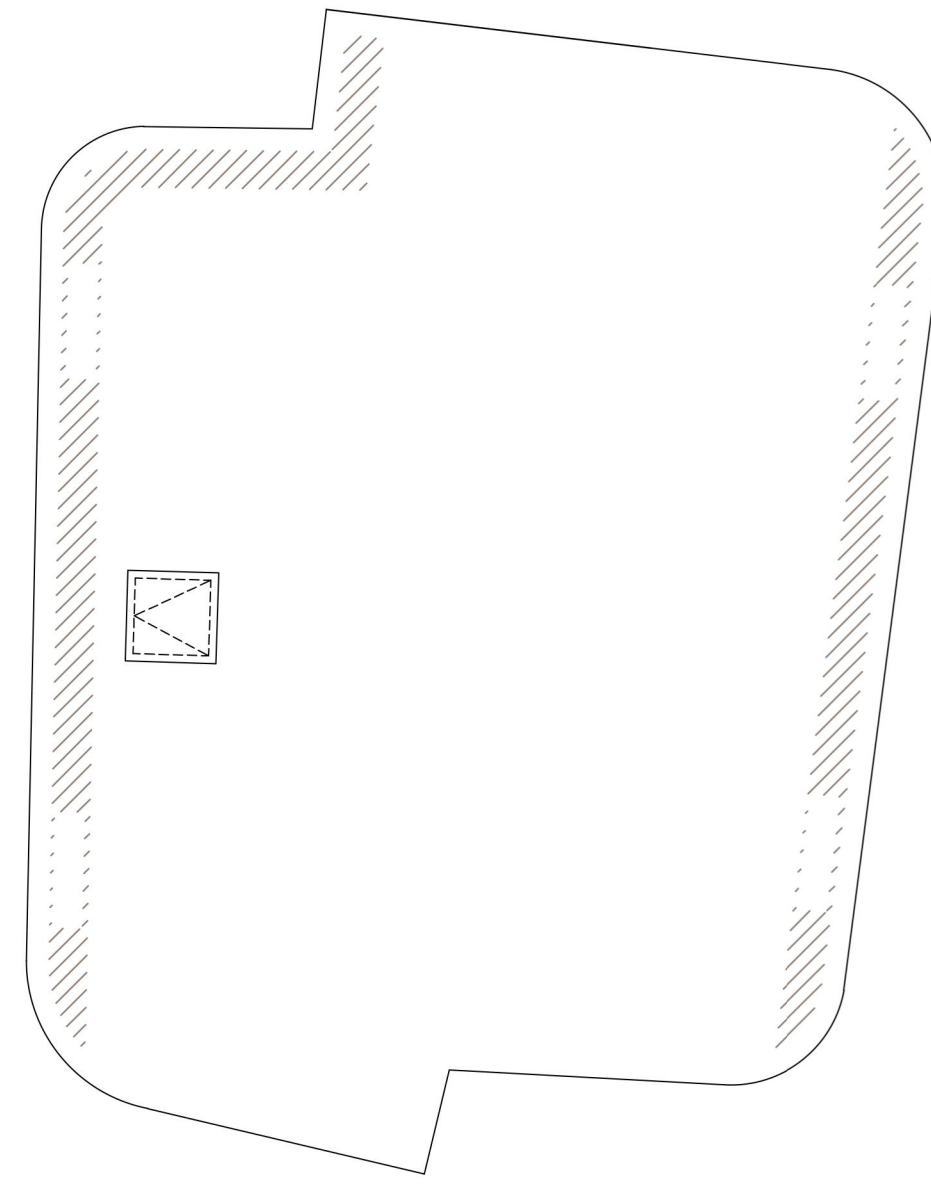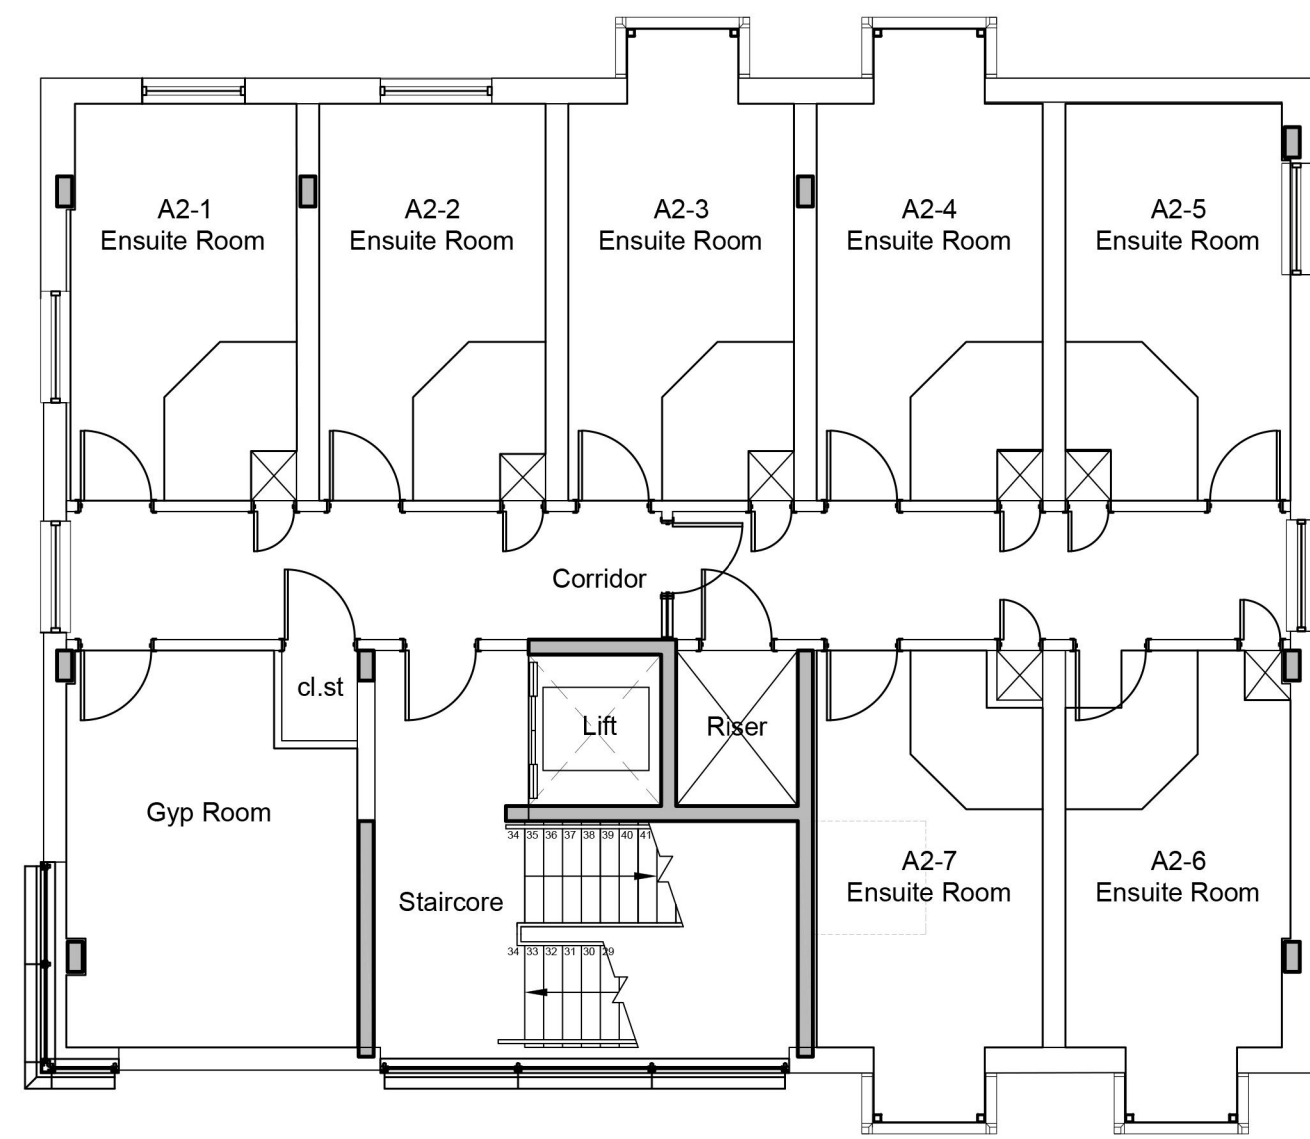



**NOTES**

Do not scale from this drawing, use figured dimensions only.  
All dimensions to be checked on site.  
All drawings to be read in conjunction with other contract documentation.  
Any discrepancies to be reported to the Contract Administrator before any work commences.

© Copyright Bidwells LLP

rev.	date	description	dm	chk'd

<b>building consultancy</b> trumpington road cambridge cb2 9ld 01223 841841		<b>BIDWELLS</b>	
client: LUCY CAVENDISH COLLEGE	title: SECOND FLOOR LAYOUT ROOM ALLOCATION PLAN	drawn: SJJ	date: 14/02/2014
project: THE RANCH 100 HISTON ROAD, CAMBRIDGE	status: INFORMATION	chkd: -	scale @ A1: 1:100
discipline: ARCHITECTURE	project no: ZY74100002	dwg no: A1112	rev: -

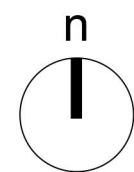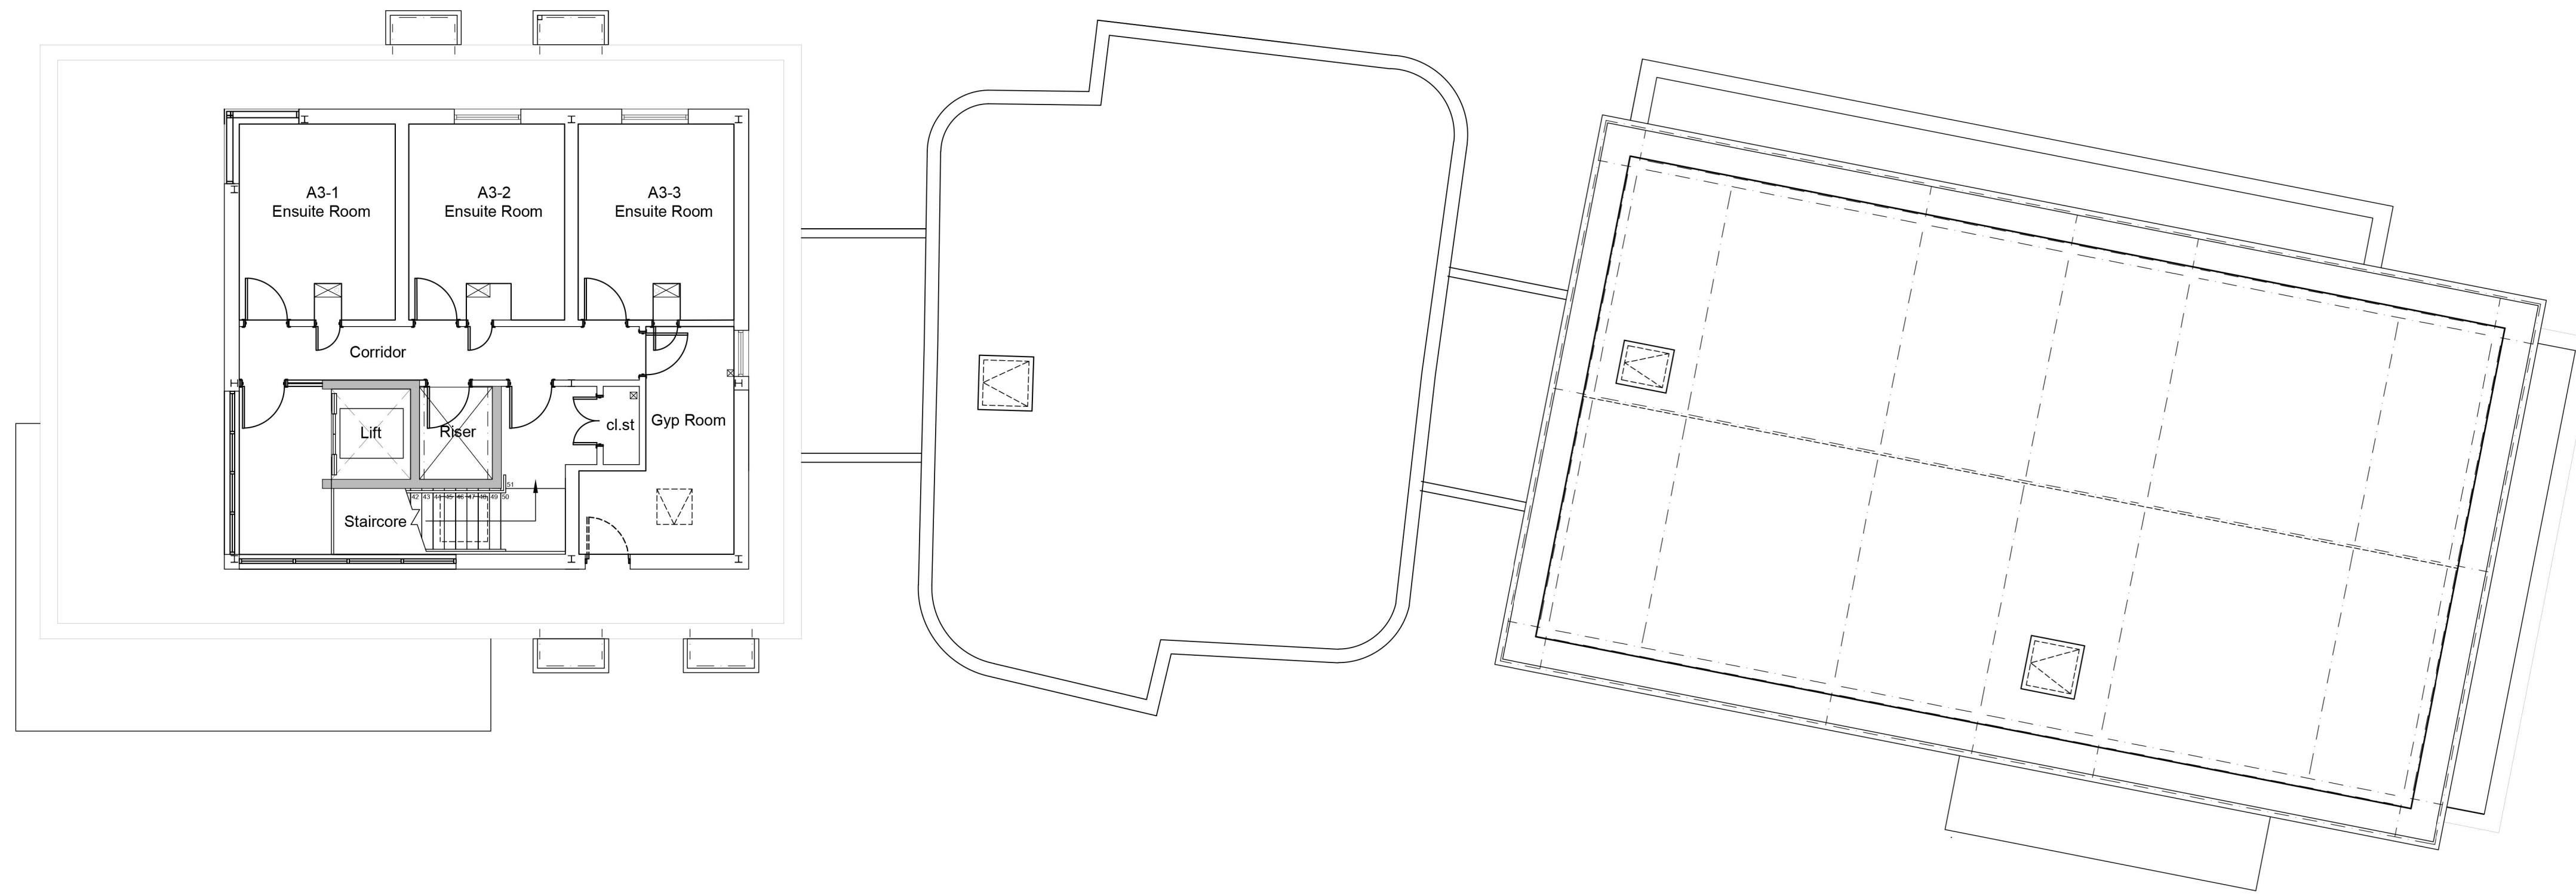

**NOTES**

Do not scale from this drawing, use figured dimensions only.  
 All dimensions to be checked on site.  
 All drawings to be read in conjunction with other contract documentation.  
 Any discrepancies to be reported to the Contract Administrator before any work commences.

© Copyright Bidwells LLP

rev.	date	description	dm	chk'd

<b>building consultancy</b> trumpington road cambridge cb2 9ld 01223 841841		<b>BIDWELLS</b>	
client: LUCY CAVENDISH COLLEGE	title: THIRD FLOOR LAYOUT ROOM ALLOCATION PLAN	drawn: SJJ	date: 14/02/2014
project: THE RANCH 100 HISTON ROAD, CAMBRIDGE	status: INFORMATION	chkd: -	scale @ A1: 1:100
discipline: ARCHITECTURE	project no.: ZY74100002	dwg no.: A1113	rev.: -